




02 SCORE BOARD
01 PLAN VIEW
QTY:(1)

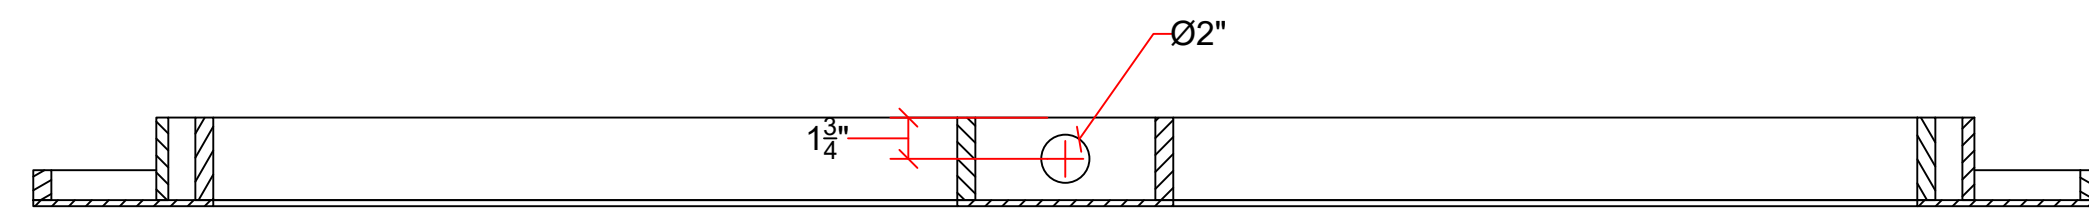


SECTION A-A'
SCALE 1-1/2" = 1'-0"

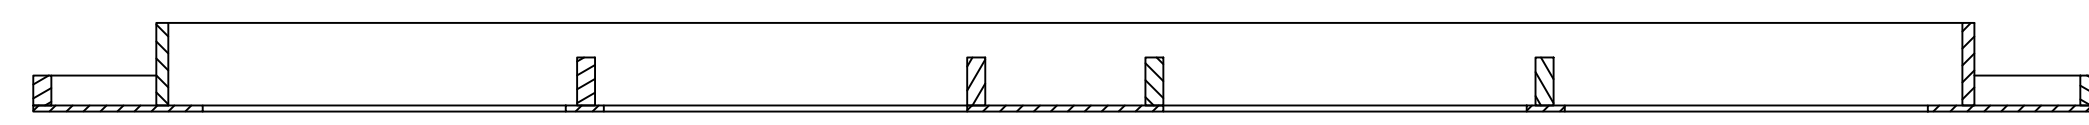

SECTION B-B'
SCALE 1-1/2" = 1'-0"

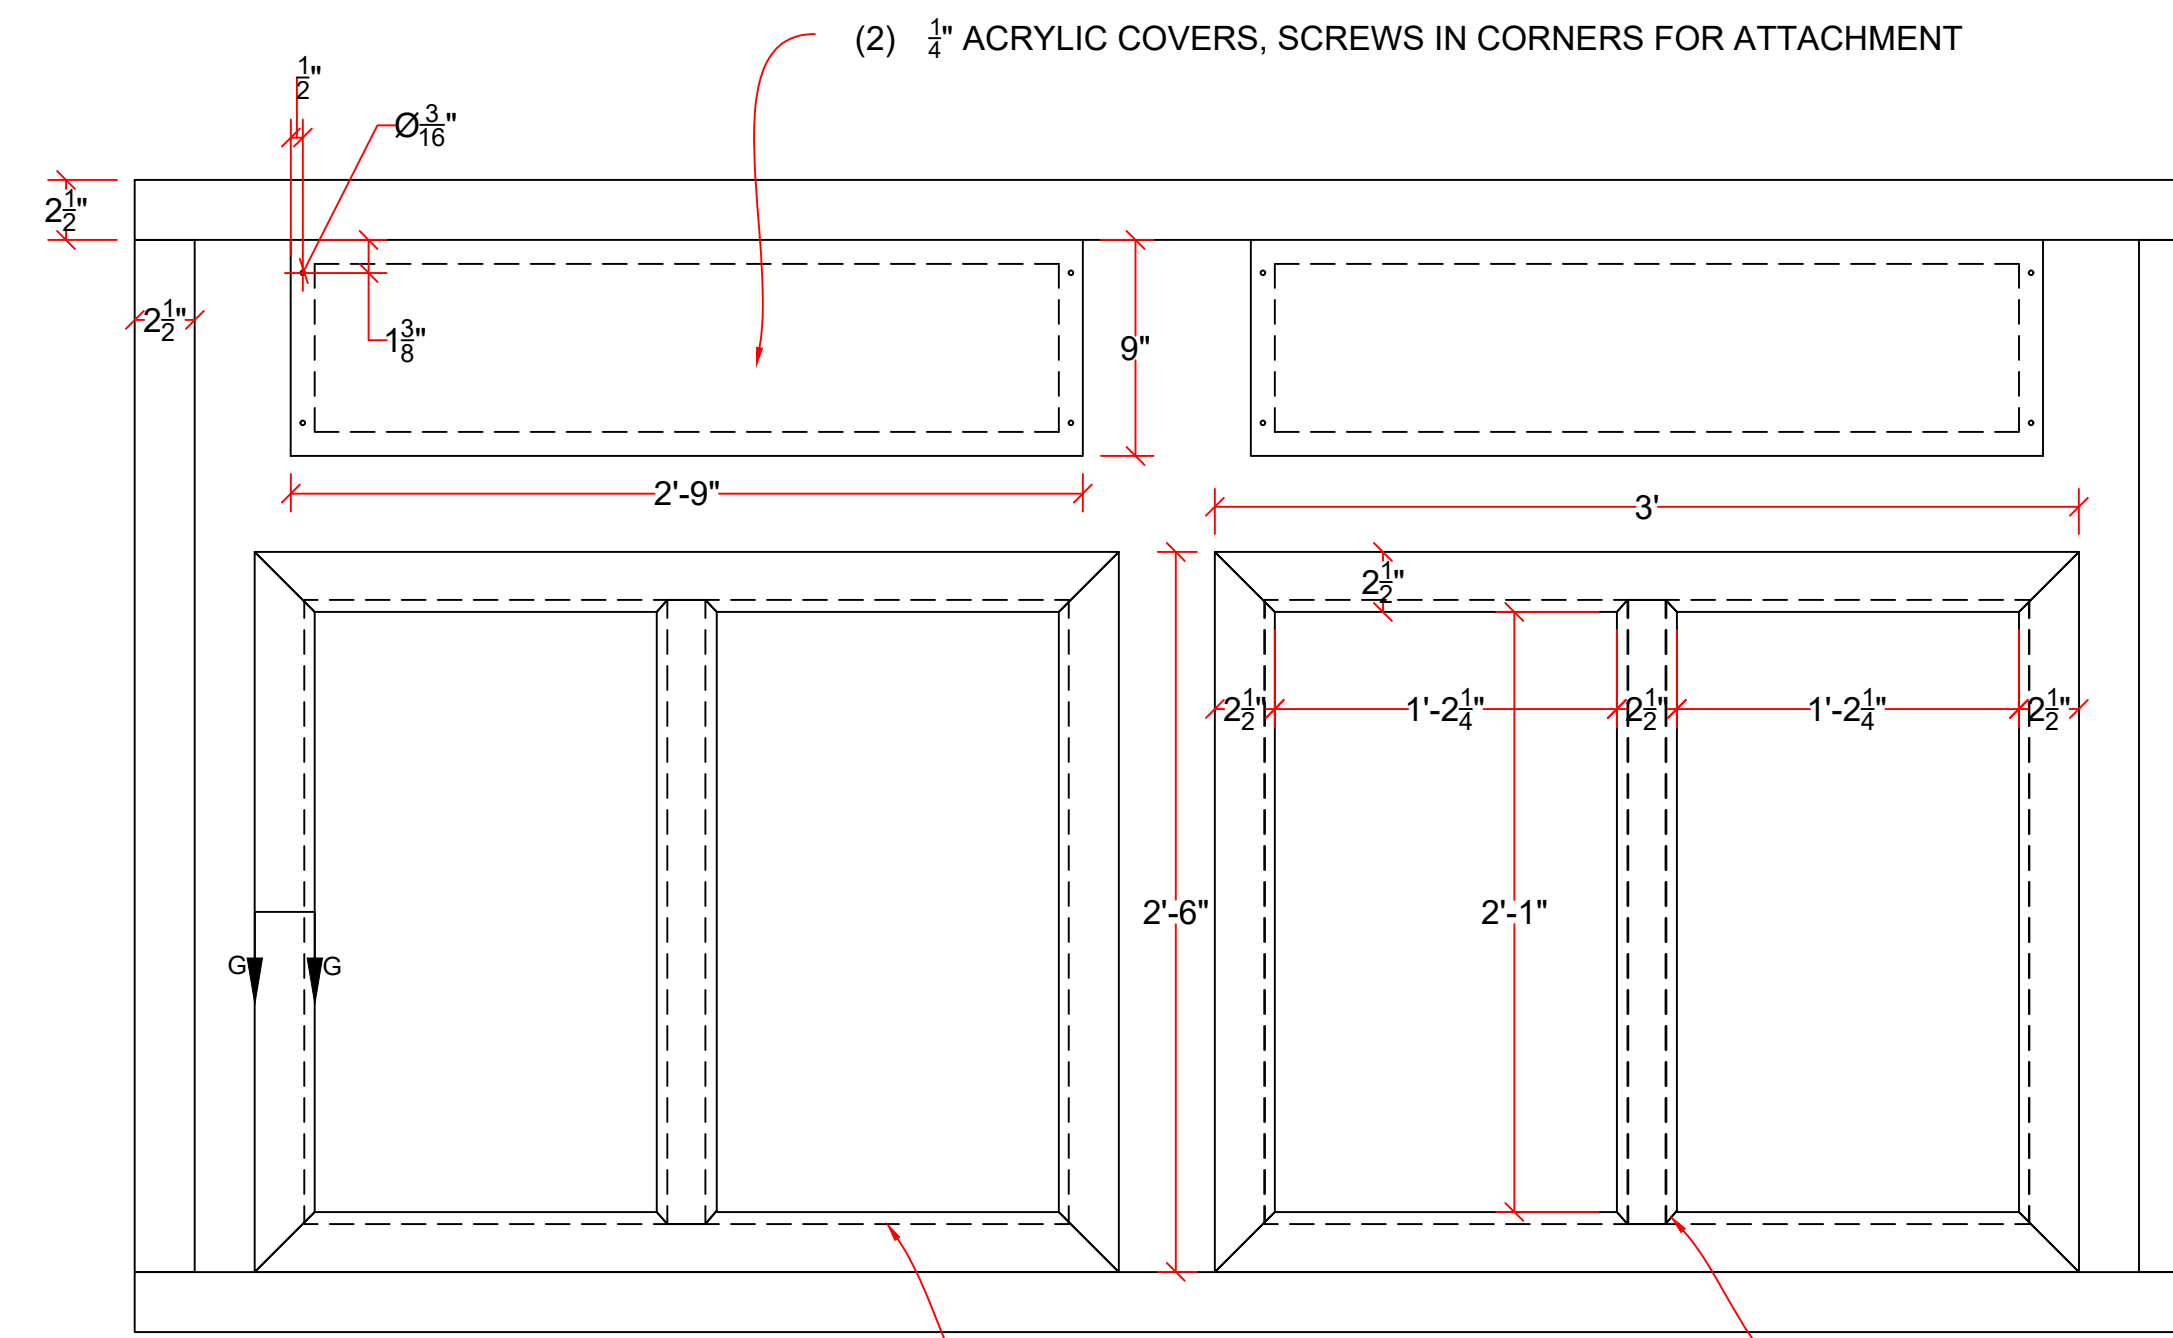

02 SCORE BOARD
05 FRONT ELEVATION (TRIM DETAIL)
QTY:(1)

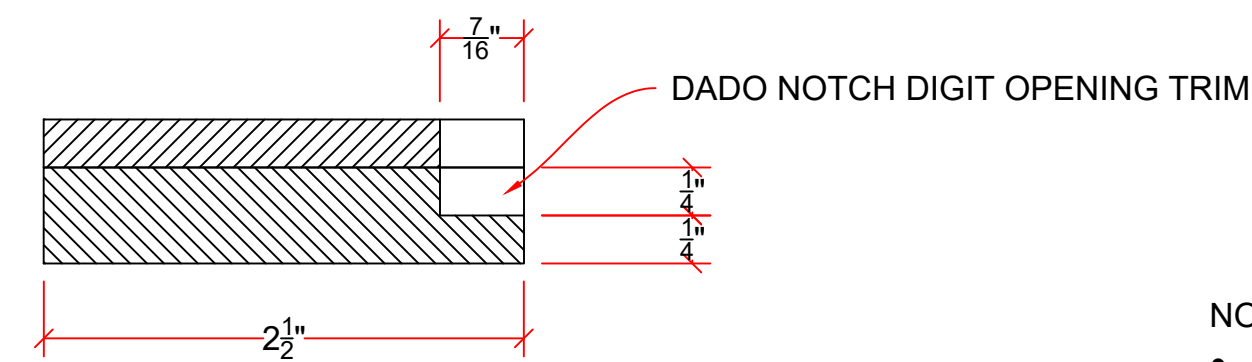

SECTION G-G'
SCALE 1'-0" = 1'-0"


DADO NOTCH DIGIT OPENING TRIM.

NOTCH OUTER TRIM TO ACCEPT INNER TRIM WITH DADO


DIGIT TRIM SITS INSIDE OPENING SLIGHTLY

NOTES:


- FRAME OUT OF 1/4" / 1/2" MDF AND 3/4" PLYWOOD GLUED AND STAPLED
- TRIM FRONT WITH 1/2" MDF
- ALL PLEXI HAS DRILLED HOLES TO BE REMOVABLE
- PLEXI GETS BLACK MATTE VINYL AFTER PAINTING
- DRILL LIGHTING ACCESS HOLES AS NEEDED.

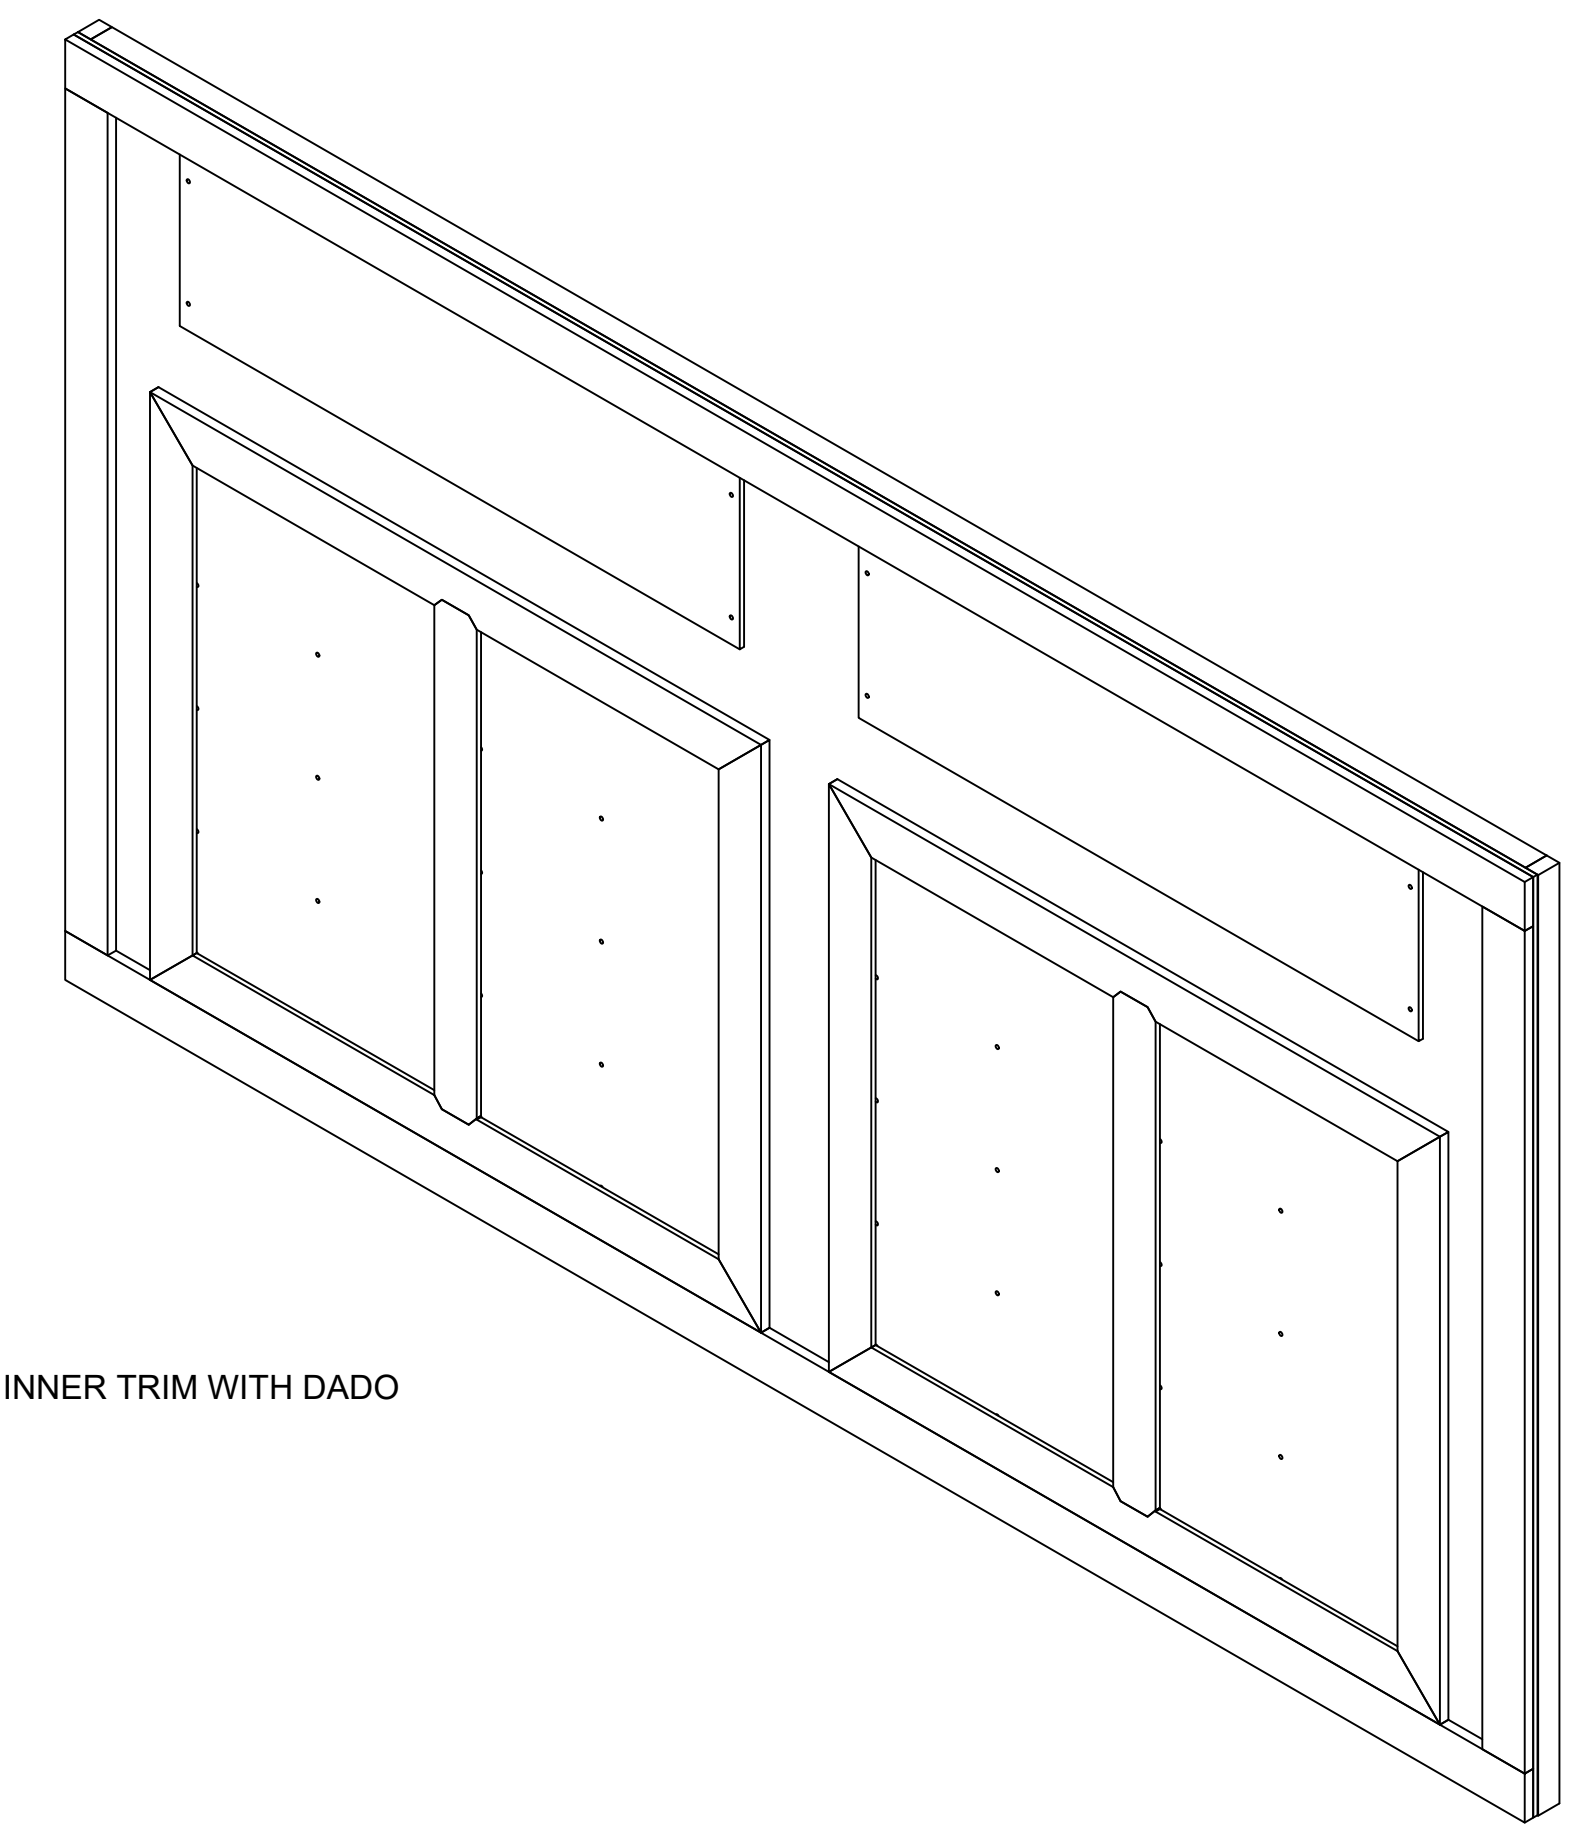


02 SCORE BOARD
06 ISOMETRIC VIEW
QTY:(1)

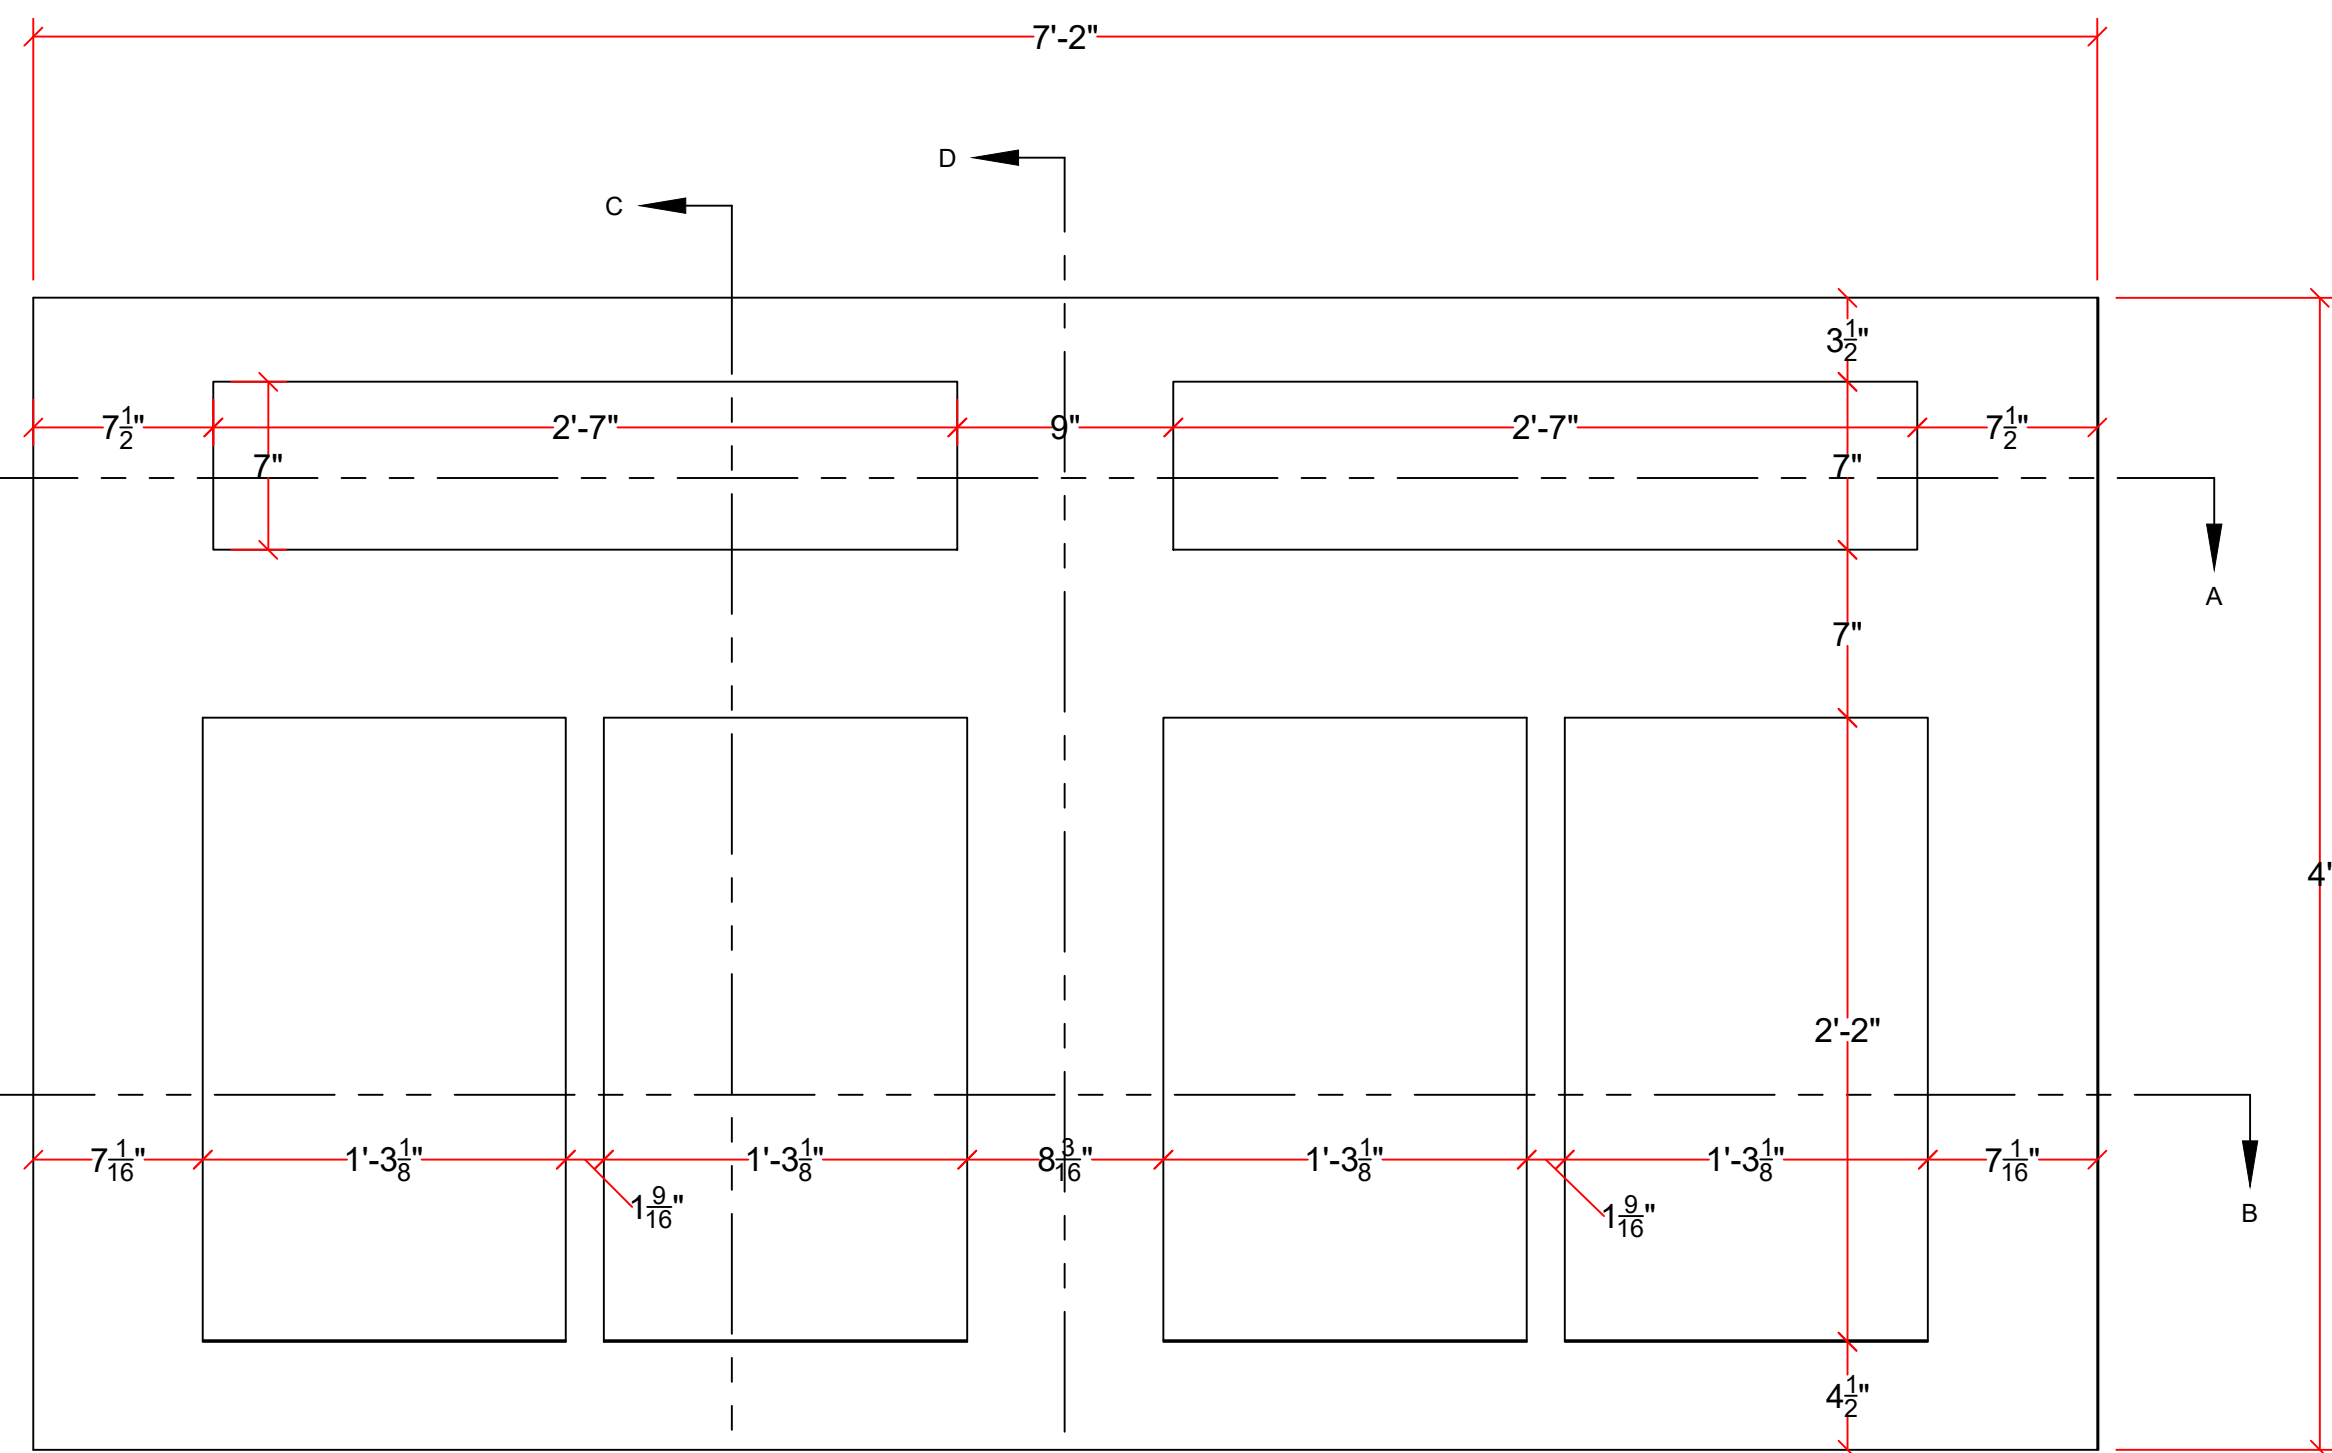

02 SCORE BOARD
02 FRONT ELEVATION
QTY:(1)

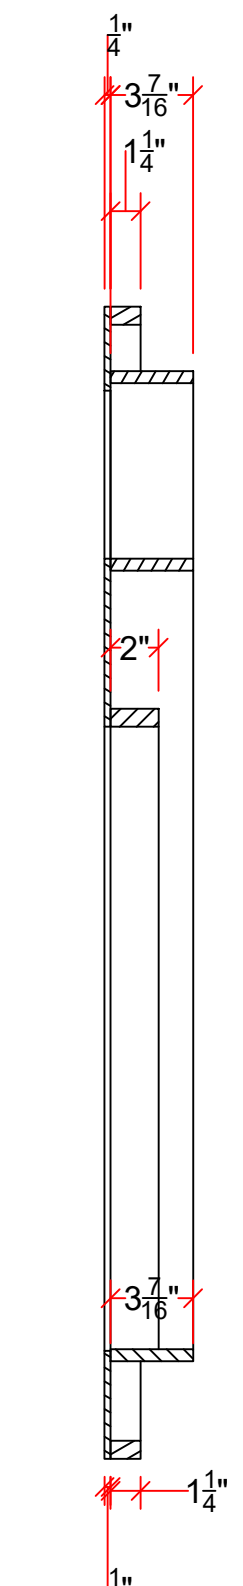


SECTION C-C'
SCALE 1-1/2" = 1'-0"

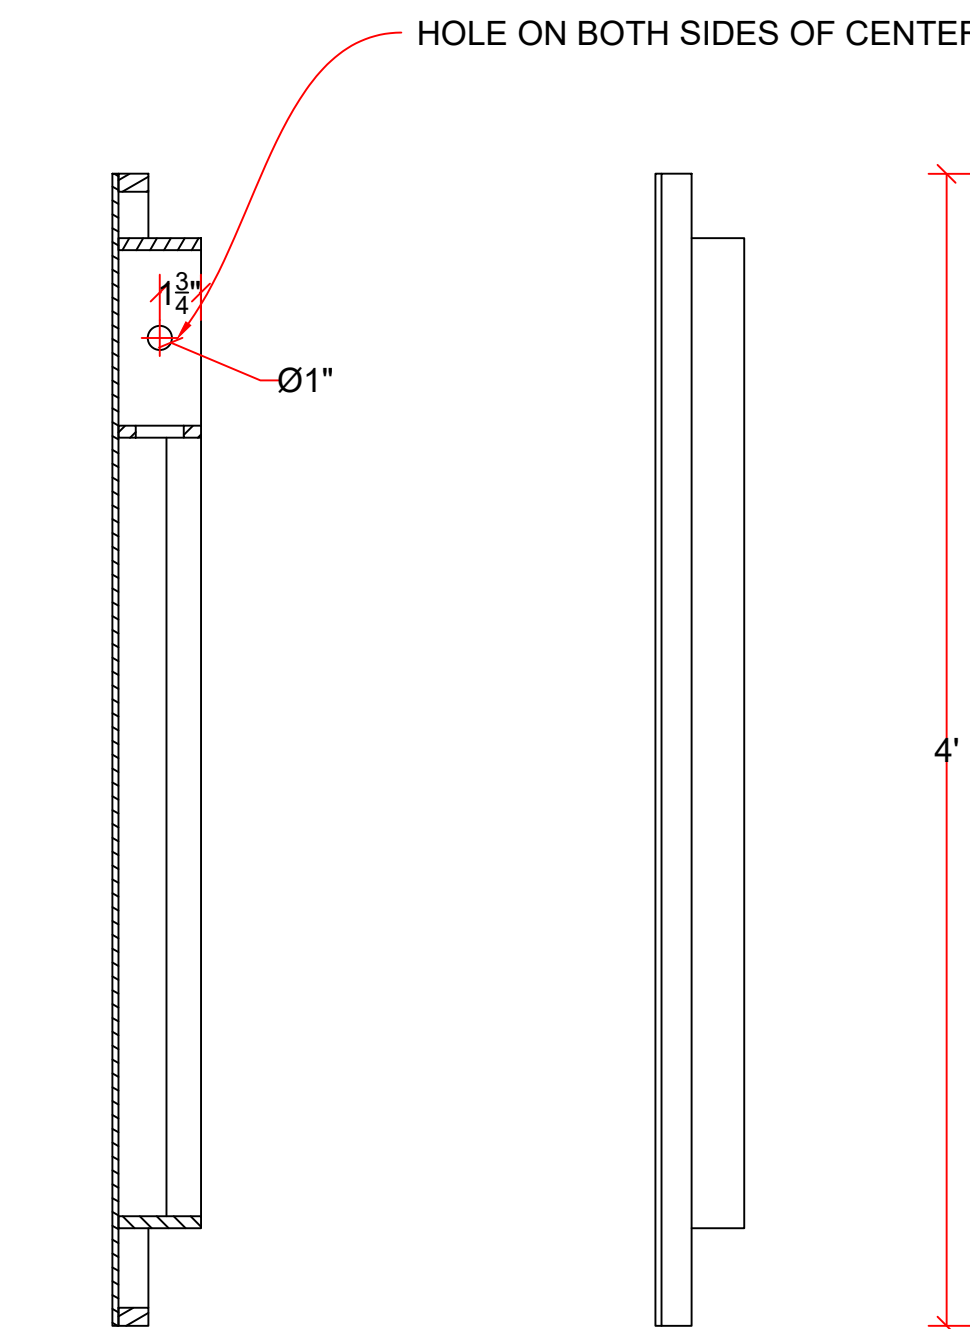

SECTION D-D'
SCALE 1-1/2" = 1'-0"

HOLE ON BOTH SIDES OF CENTER

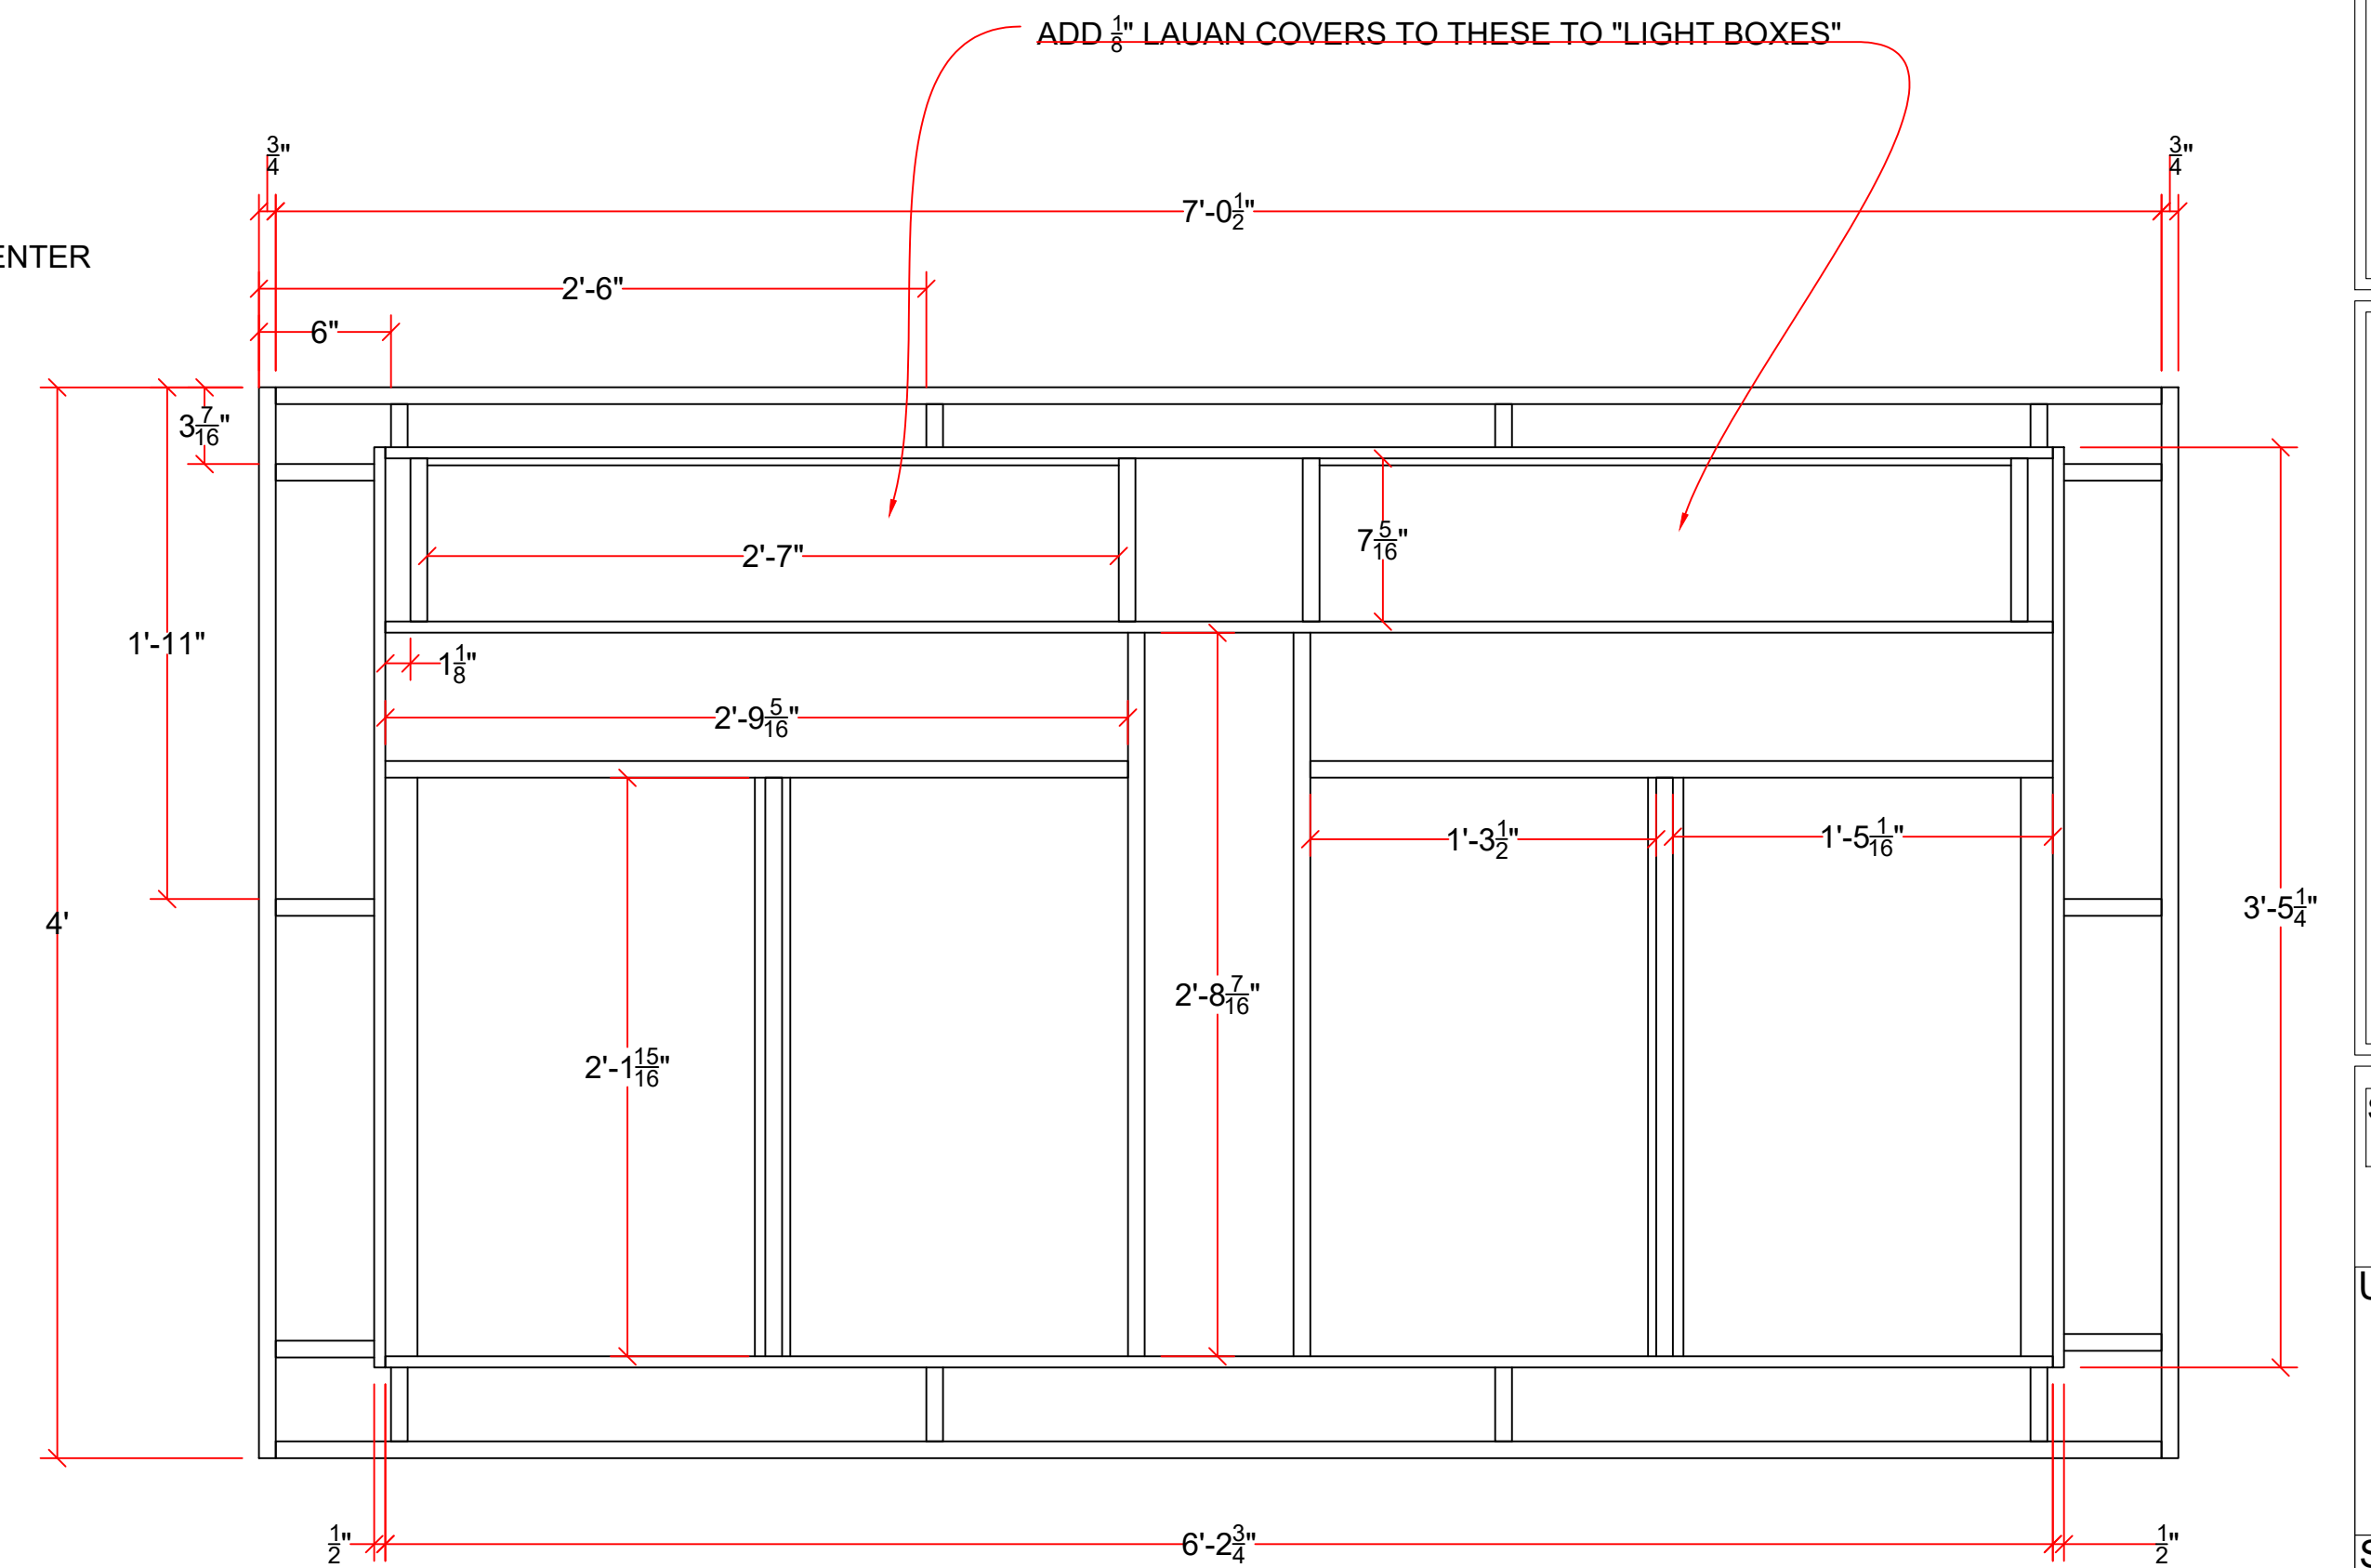

02 SCORE BOARD
03 SIDE VIEW
QTY:(1)

02 SCORE BOARD
04 REAR ELEVATION
QTY:(1)

ADD 1/8" LAUAN COVERS TO THESE TO "LIGHT BOXES"

Director: ZI ALIKHAN
Designer: CHIKA SHIMIZU
Technical Director: DEREK EASTON

Revision Date:

Revisions:

Unit Name: SCORE BOARD
Drawing Title: SCORE BOARD
Drawn By: DEREK EASTON
Proj Date: May 4, 2023
Proj Size: 24X36



Scale: 1 1/2" = 1'-0"

Unit Number: 02

Sheet Number: 1202-01


02
05

DIGIT MODULE
PLAN VIEW
QTY:(4)

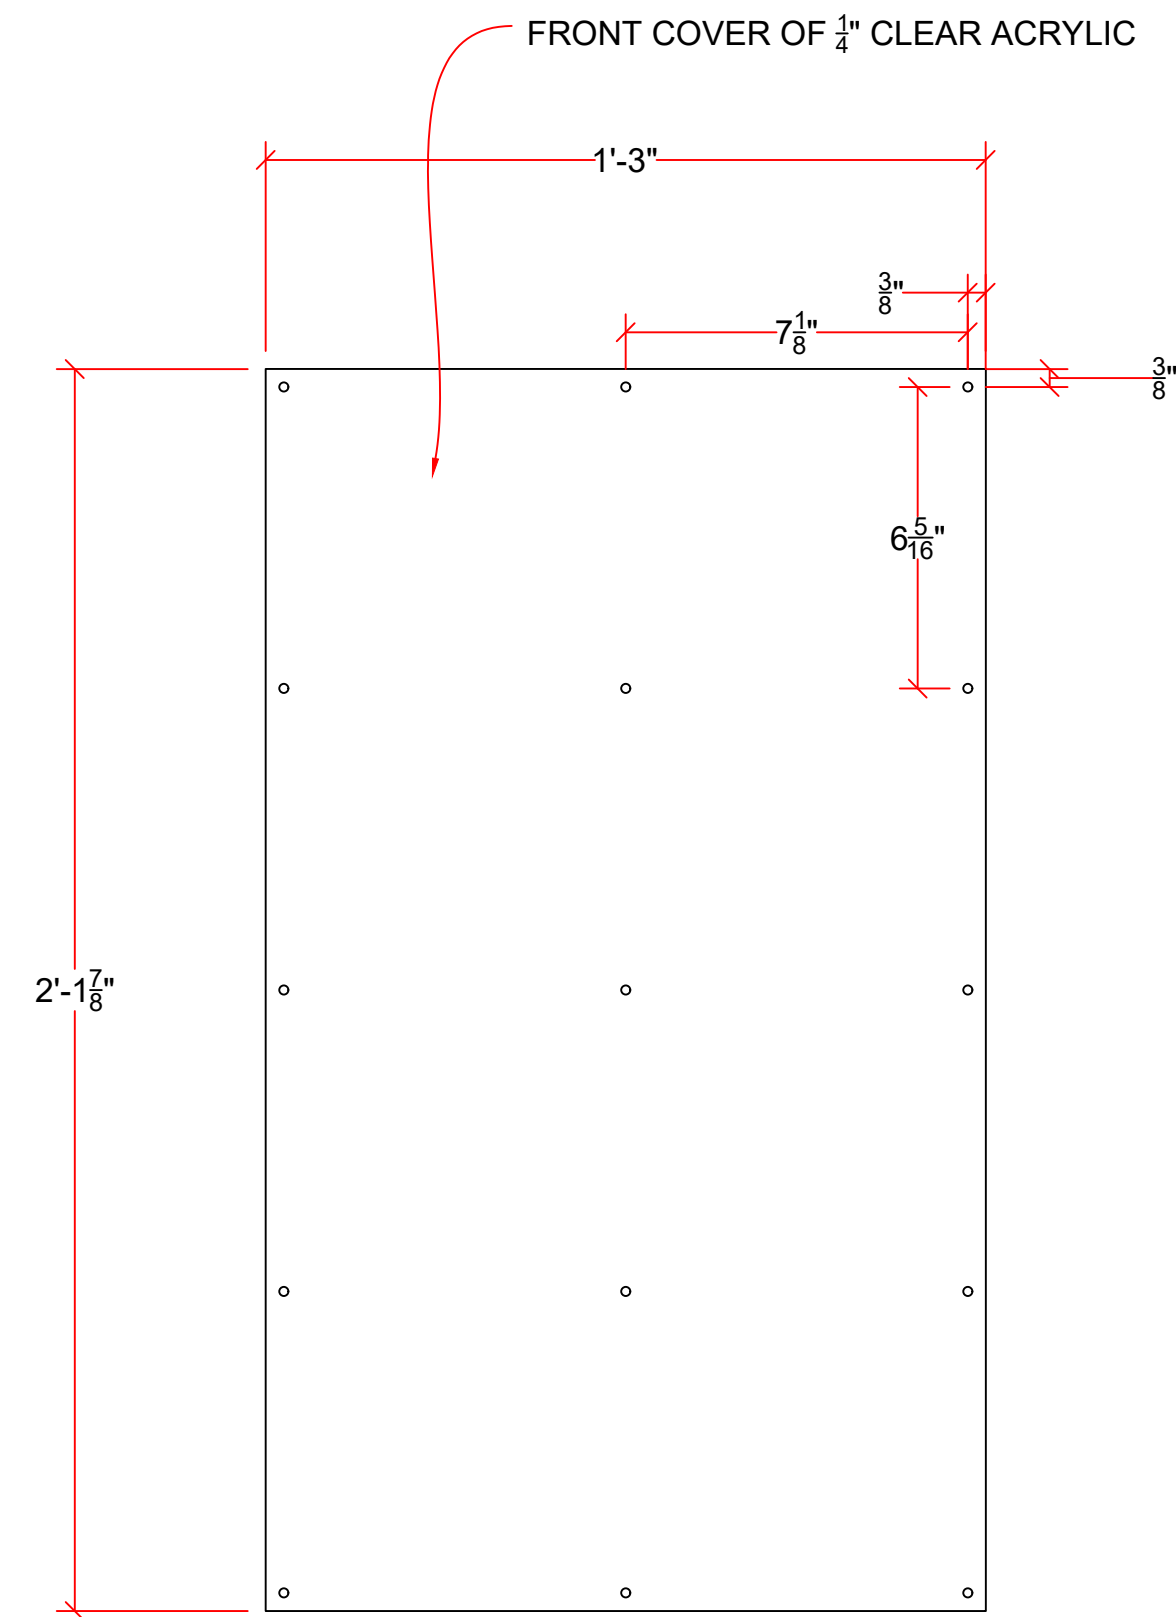 


02
06

DIGIT MODULE
FRONT ELEVATION
QTY:(4)

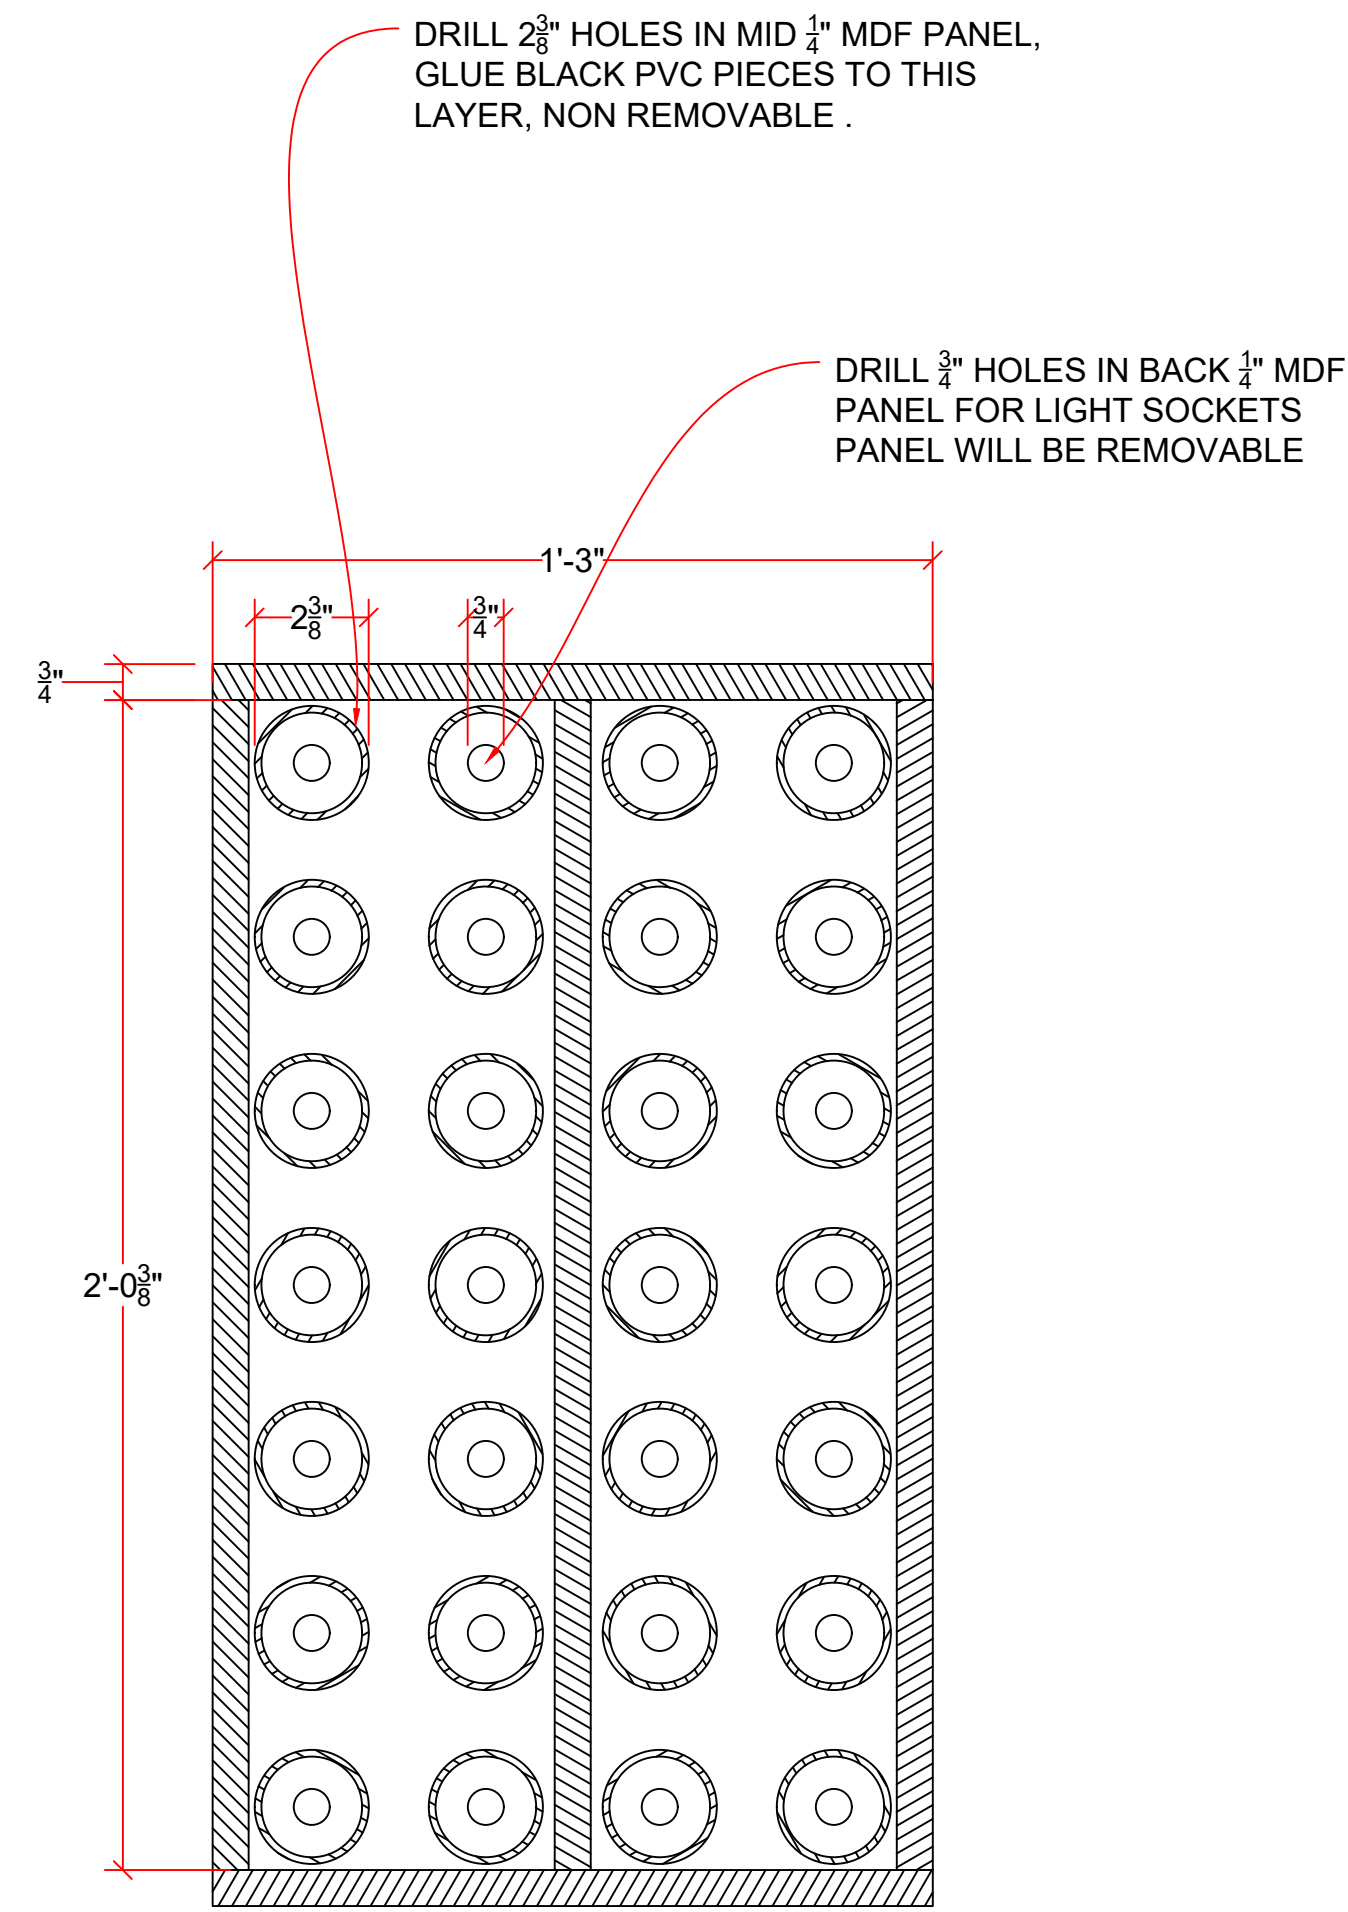

SECTION E-E
SCALE 3" = 1'-0"

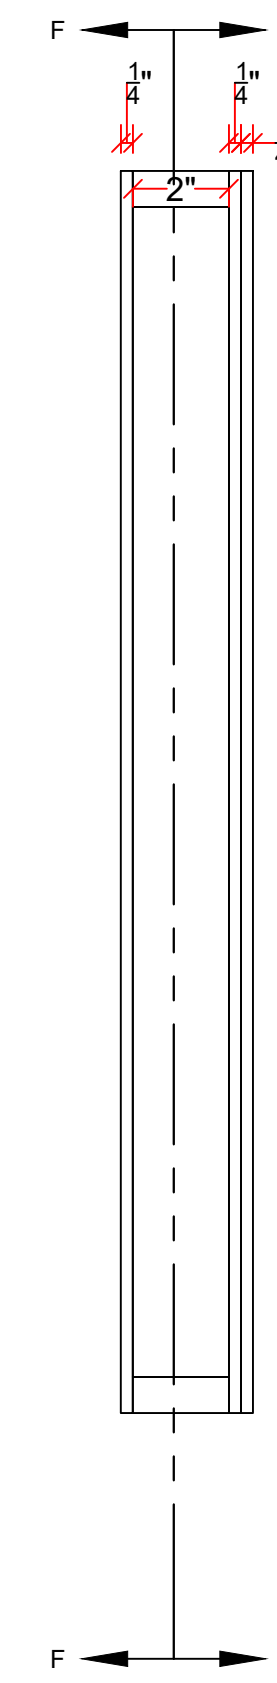


SECTION F-F
SCALE 3" = 1'-0"

02
07

DIGIT MODULE
SIDE VIEW
QTY:(4)

02
08

DIGIT MODULE
ISOMETRIC VIEW
QTY:(4)

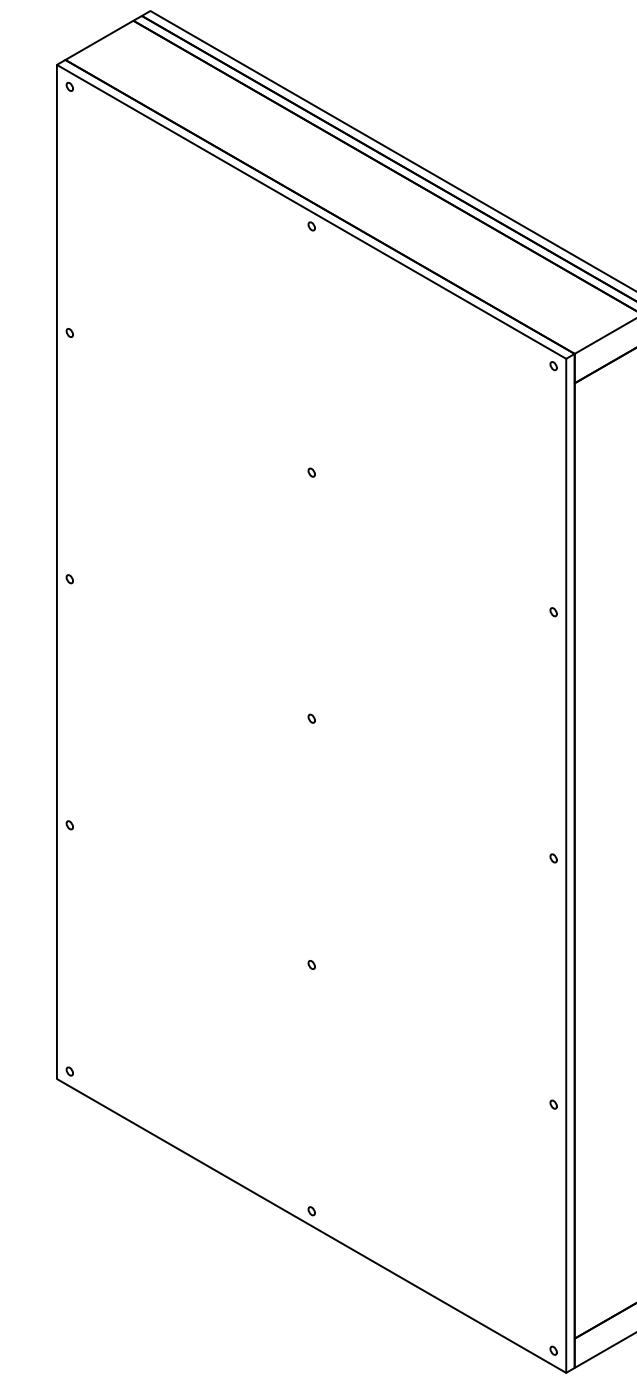

Revisions:

Revision Date:

Director:
ZI ALIKHAN

Designer:
CHIKA SHIMIZU

Technical Director:
DEREK EASTON

Unit Name:

SCORE BOARD

Drawing Title:

DIGIT MODULES

Drawn By:

DEREK EASTON

Plot Date:

May 4, 2023

Scale:

3" = 1'-0"

Unit Number:


02

Sheet Number:

1202-02

FILE PATH: G:\MY Drive\TD PCS\Non-Current Seasons\2021-2022 PCS Series\LE The Great Leap

\\1202 Temp\1202\Current Material\PCS_Leap_Materials_1202.dwg

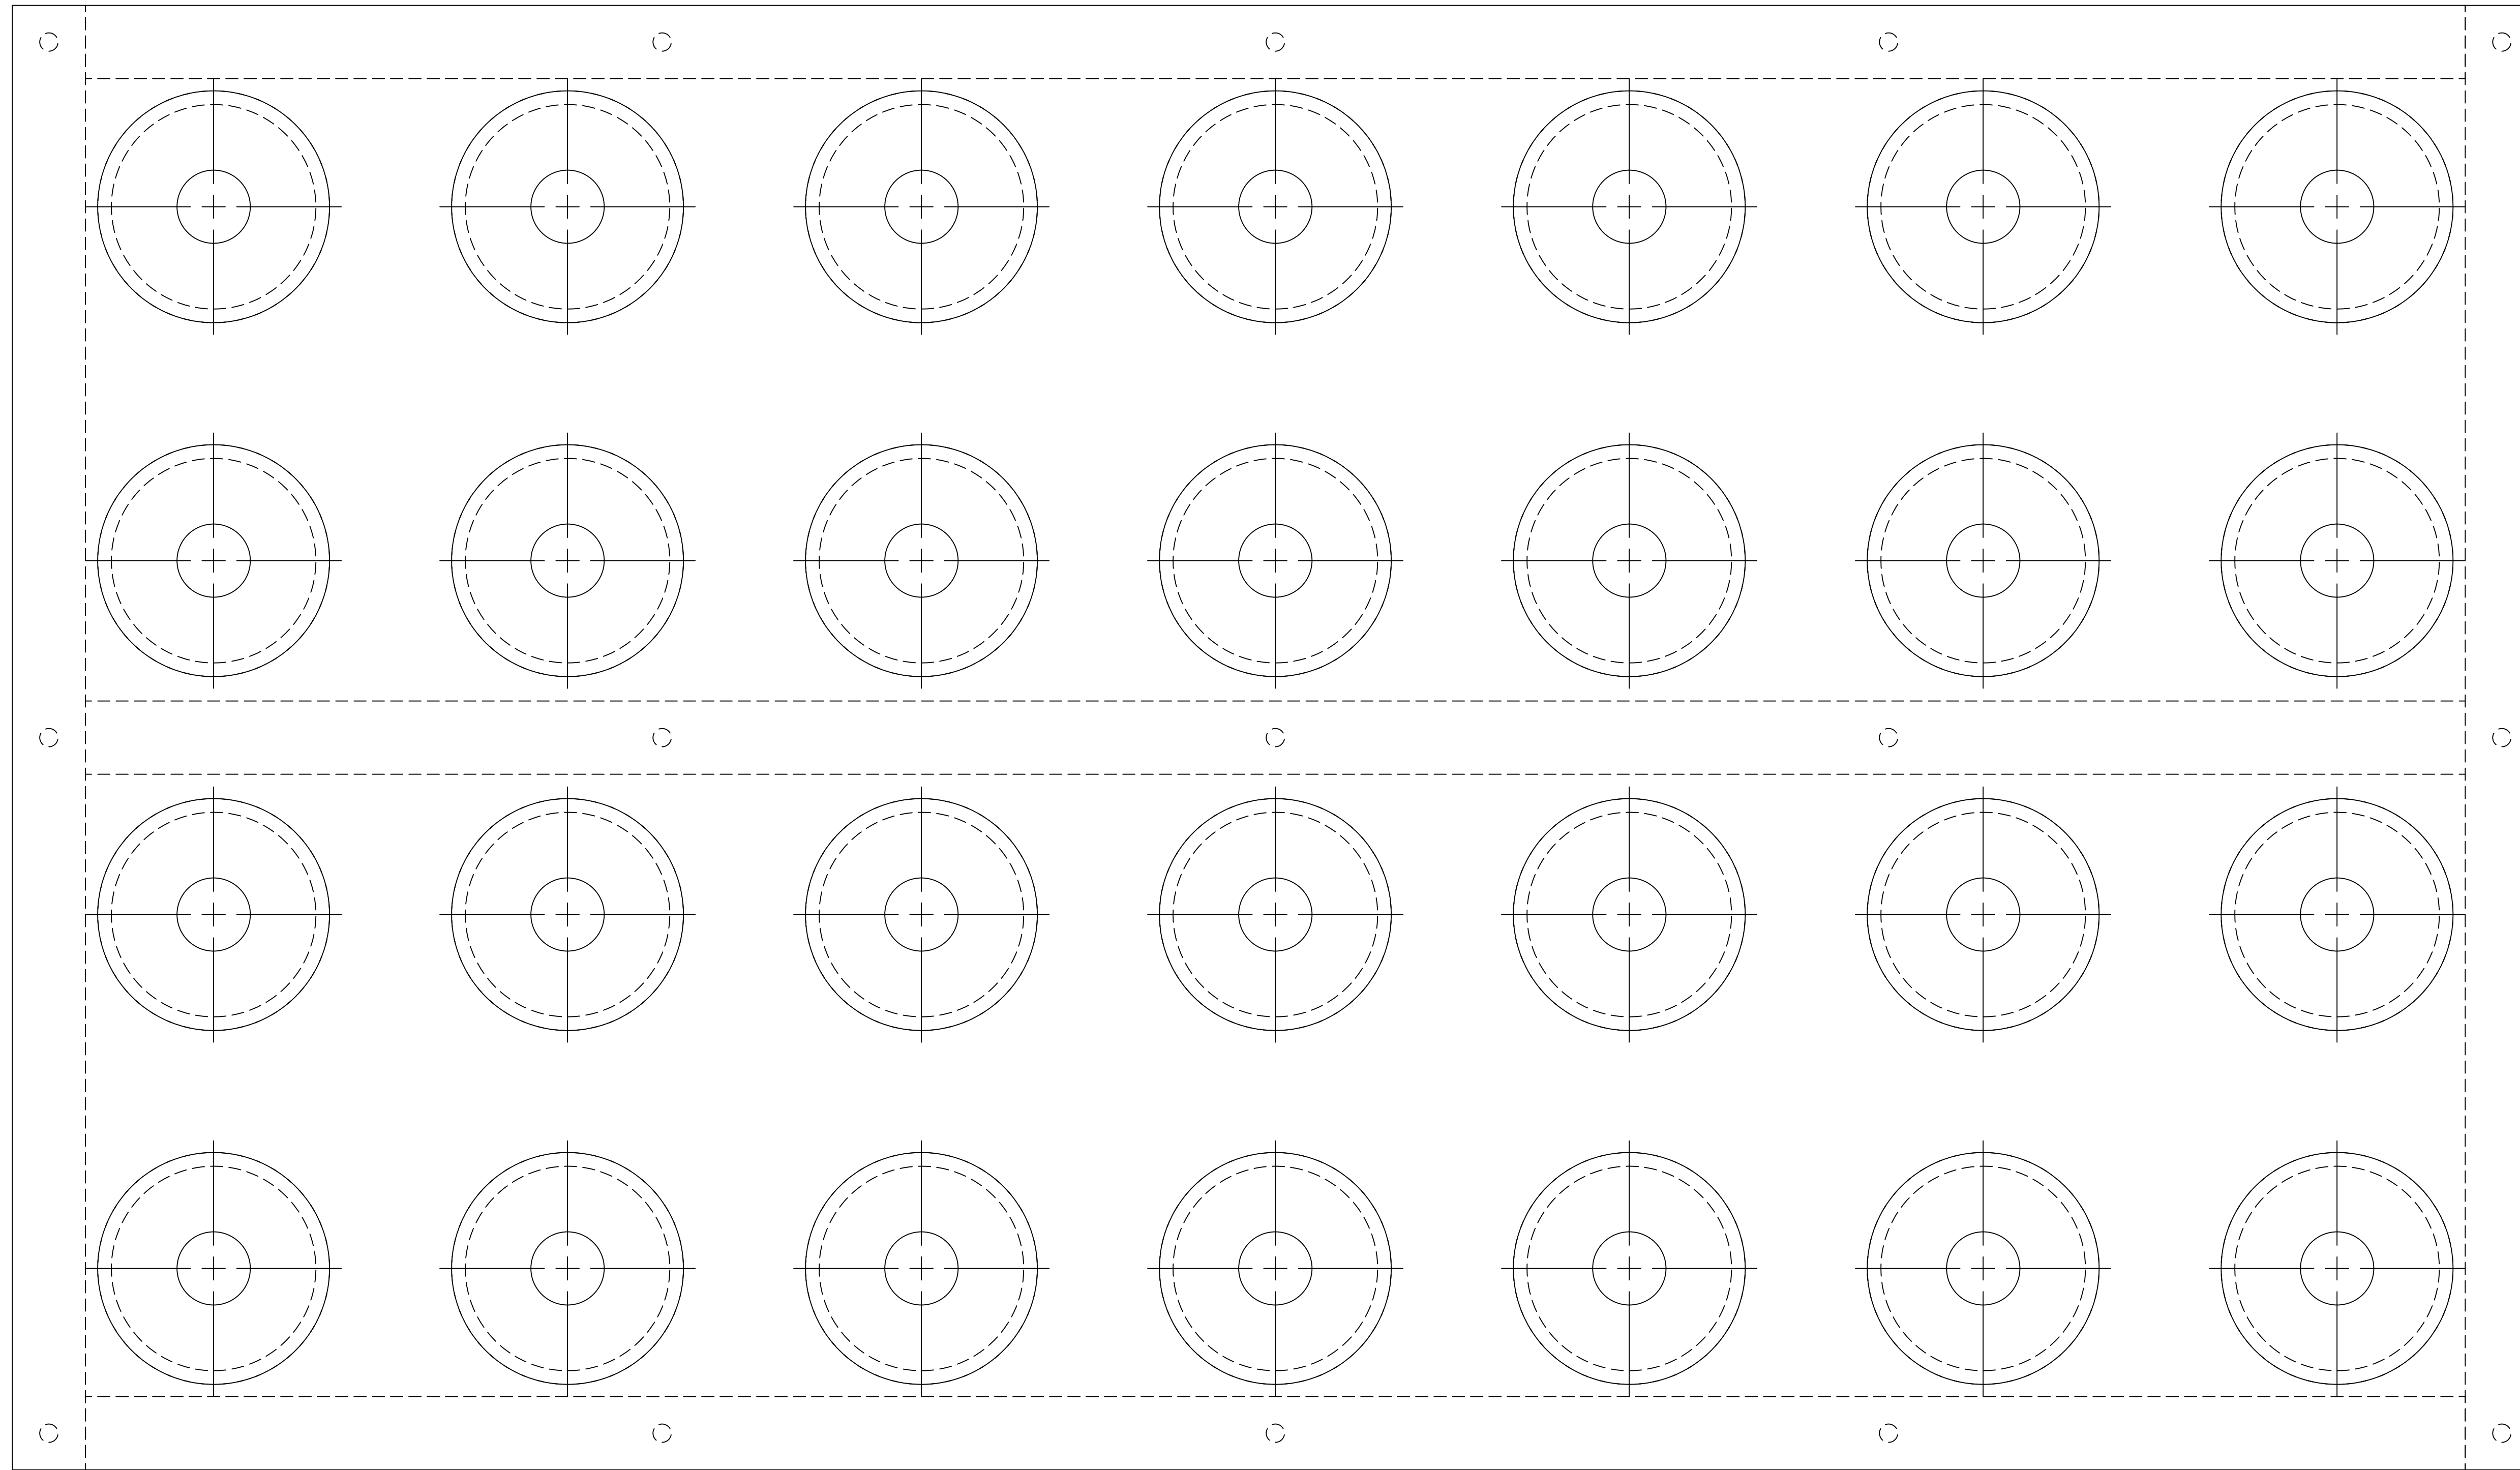

Director: ZI ALIKHAN
Designer: CHIKA SHIMIZU
Technical Director: DEREK EASTON


Revisions:
Revision Date:

Unit Name: SCORE BOARD
Drawing Title: DRILLING TEMPLATE
Drawn By: DEREK EASTON
Print Date: May 4, 2023
File Path: G:\MY Drive\TD PCS\Non-Current Seasons\2019-2022 PCS Season\6 The Great Leap

Scale:
1'-0" = 1'-0"



Unit Number:
02

Sheet Number:
1202-03

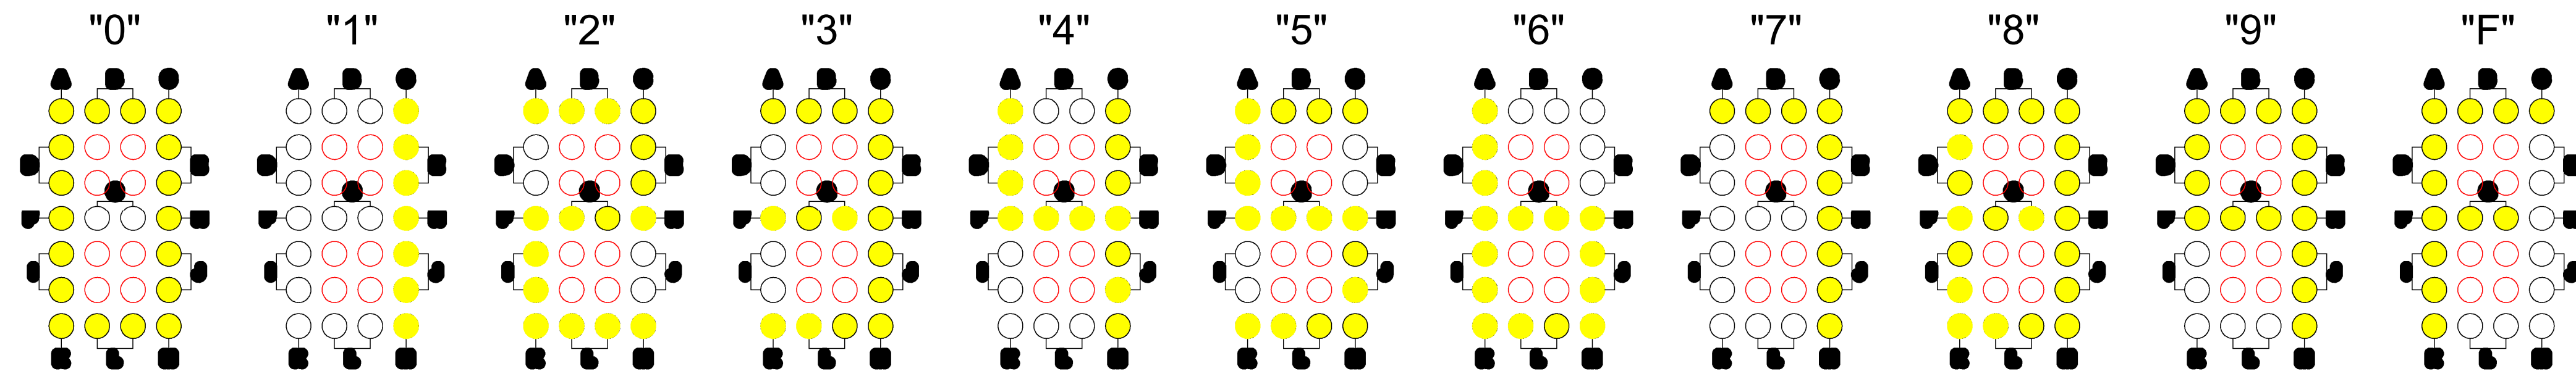

	0	1	2	3	4	5	6	7	8	9	F
A	ON		ON	ON	ON	ON	ON	ON	ON	ON	ON
B	ON		ON	ON	ON	ON		ON	ON	ON	ON
C	ON	ON	ON	ON	ON	ON		ON	ON	ON	ON
D	ON		ON	ON	ON	ON	ON		ON	ON	ON
E	ON	ON	ON	ON	ON	ON		ON	ON	ON	ON
F	ON		ON	ON	ON	ON	ON		ON	ON	ON
G			ON	ON	ON	ON	ON		ON	ON	ON
H	ON	ON	ON	ON	ON	ON	ON	ON	ON	ON	ON
I	ON		ON				ON		ON		ON
J	ON	ON		ON	ON	ON	ON	ON	ON	ON	ON
K	ON		ON	ON	ON	ON	ON		ON		ON
L	ON		ON	ON		ON	ON		ON		ON
M	ON	ON	ON	ON	ON	ON	ON	ON	ON	ON	ON

02 DIGIT MODULE
11 NUMBER LIGHT GUIDE
QTY:(1)

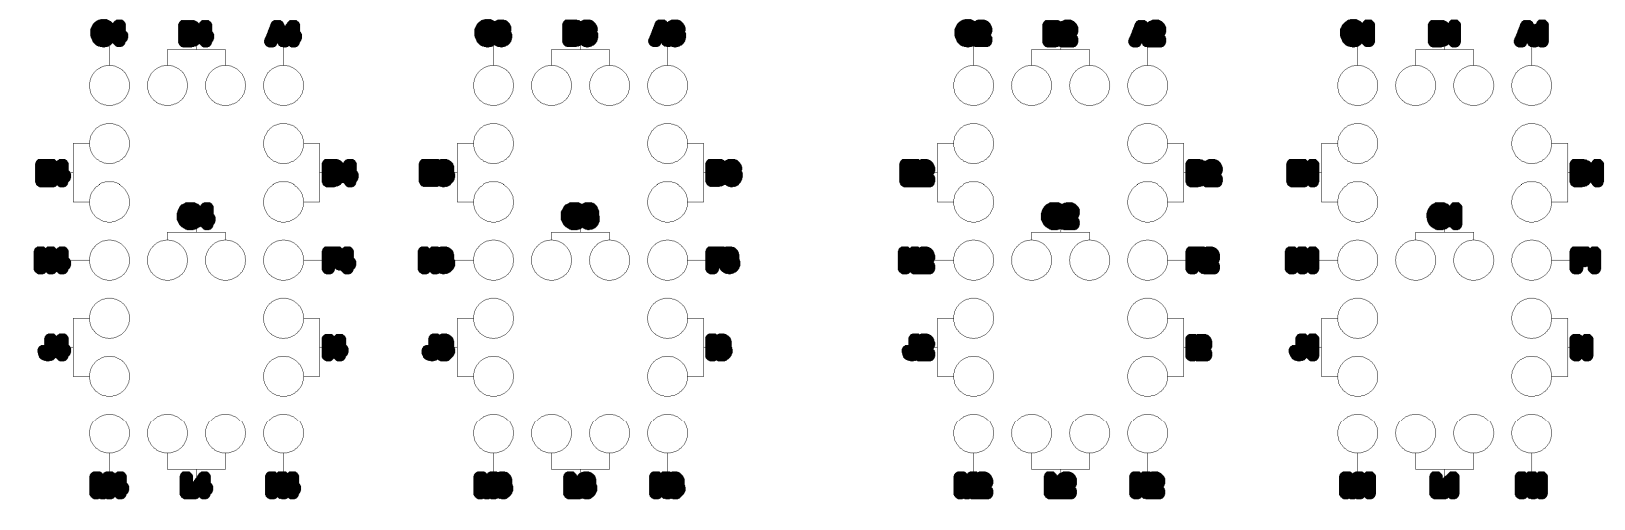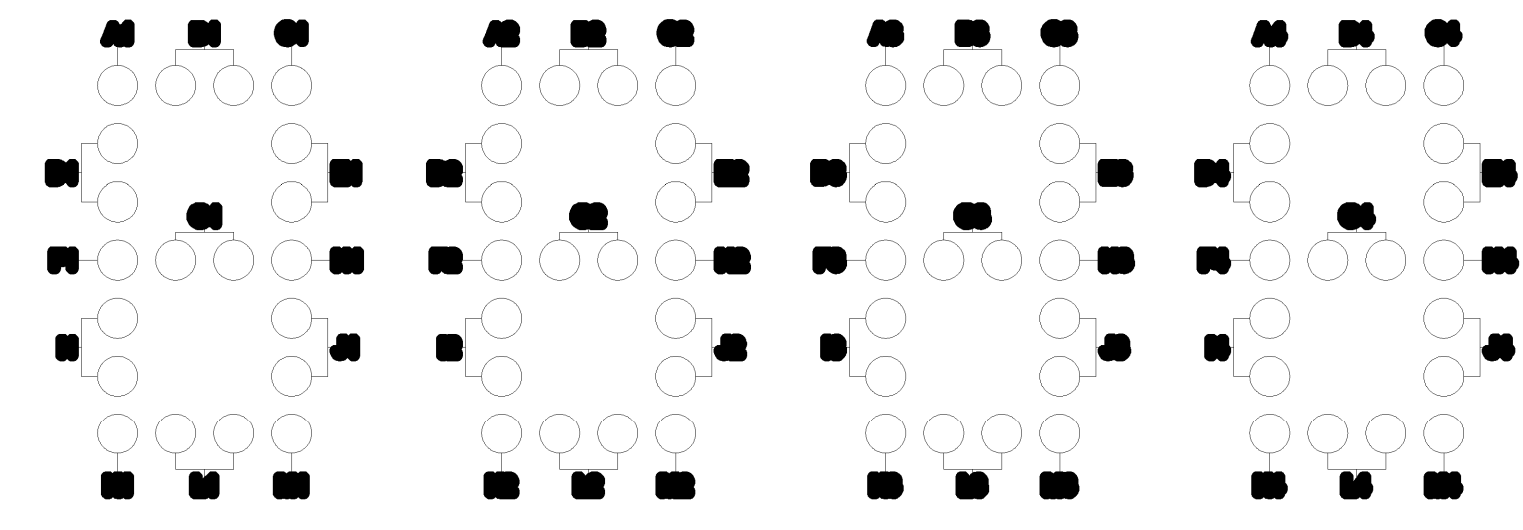

02 CIRCUIT LABELING
11 FRONT ELEVATION
QTY:(1)

02 CIRCUIT LABELING
11 REAR ELEVATION
QTY:(1)

Director: ZI ALIKHAN
Designer: CHIKA SHIMIZU
Technical Director: DEREK EASTON

Revisions:
Revision Date:

Unit Name: SCORE BOARD
Drawing Title: DIGIT PLANNING
Drawn By: DEREK EASTON
Print Date: May 4, 2023
Plot Size: 24X36

Scale: 1'-0" = 1'-0"

Unit Number: 02

Sheet Number: 1202-04