



LEGALLY BLONDE
TRAP ASSEMBLY

THEATRE CEDAR RAPIDS	DIRECTOR: CASEY PRINCE
DESIGNER: SCOTT OLLINGER	TD: DEREK EASTON
DRAFT: DEREK	SCALE: 1/2" = 1'-0"
DATE: 3/9/2013	PLATE #

S30

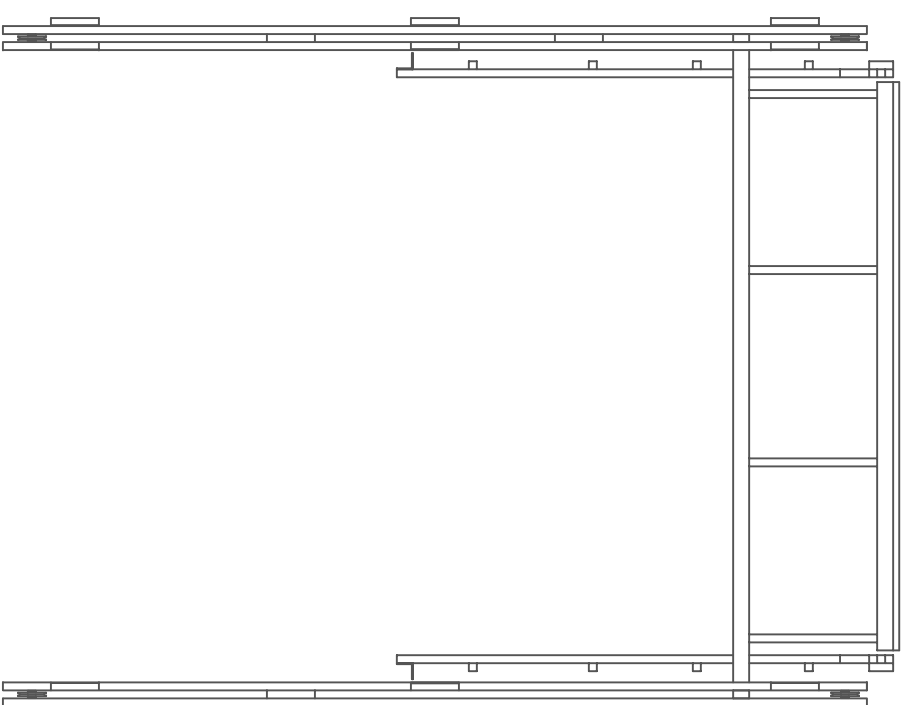

FRONT ELEVATION

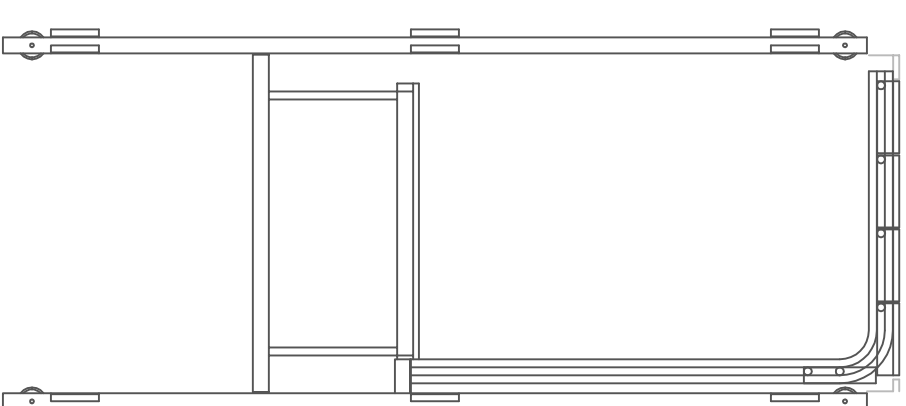


SIDE VIEW

LIFT/TRAP DOOR ASSEMBLY

NOTES:

- BUILD 1
- LIFT TOWER SIDES REMOVED FOR CLARITY

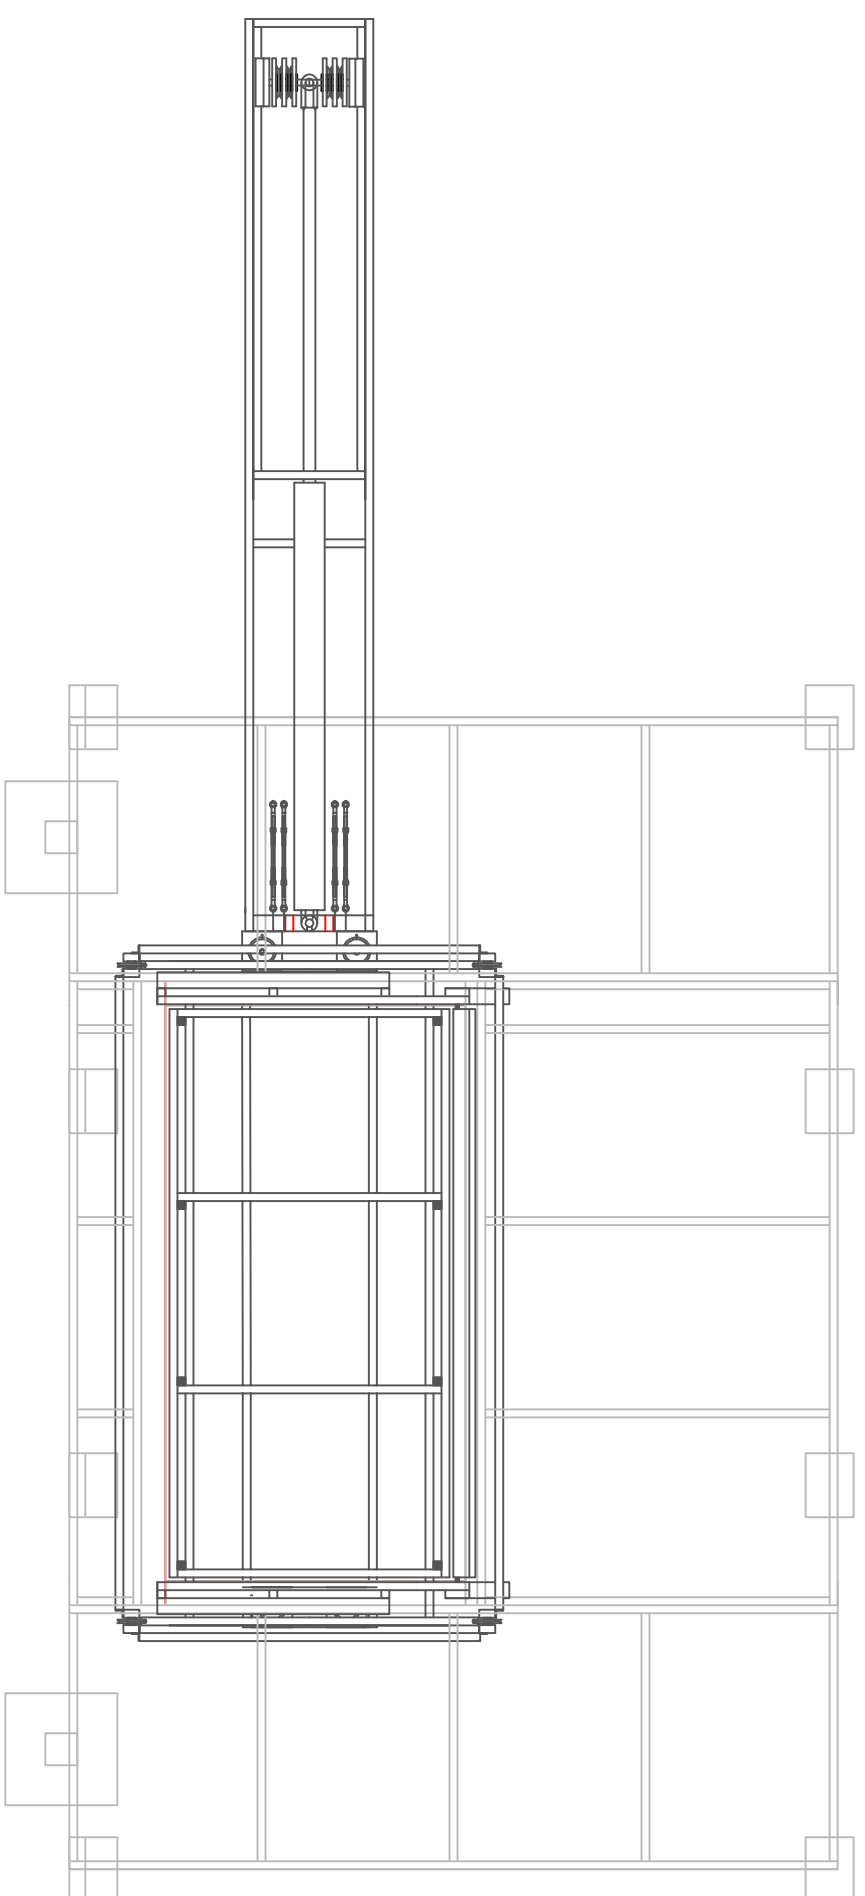

TOP VIEW