


**Instruments**


- Source 4 14deg
- Source 1 19deg
- Source 1 26deg
- Source 4 36deg
- Source 1 50deg
- Allmar 12deg
- Source 1 PAR
- VNSP NSP
- MFL WFL
- PAR 61
- VNSP NSP
- MFL WFL
- 3 Cell Sky Cyc
- Vi-1000TSD
- 8" Fresnel
- 7.5" Scroller
- Gojo Rotator
- I-C-Je
- Seachanger

**Legend**


- Uni-Number
- Channel

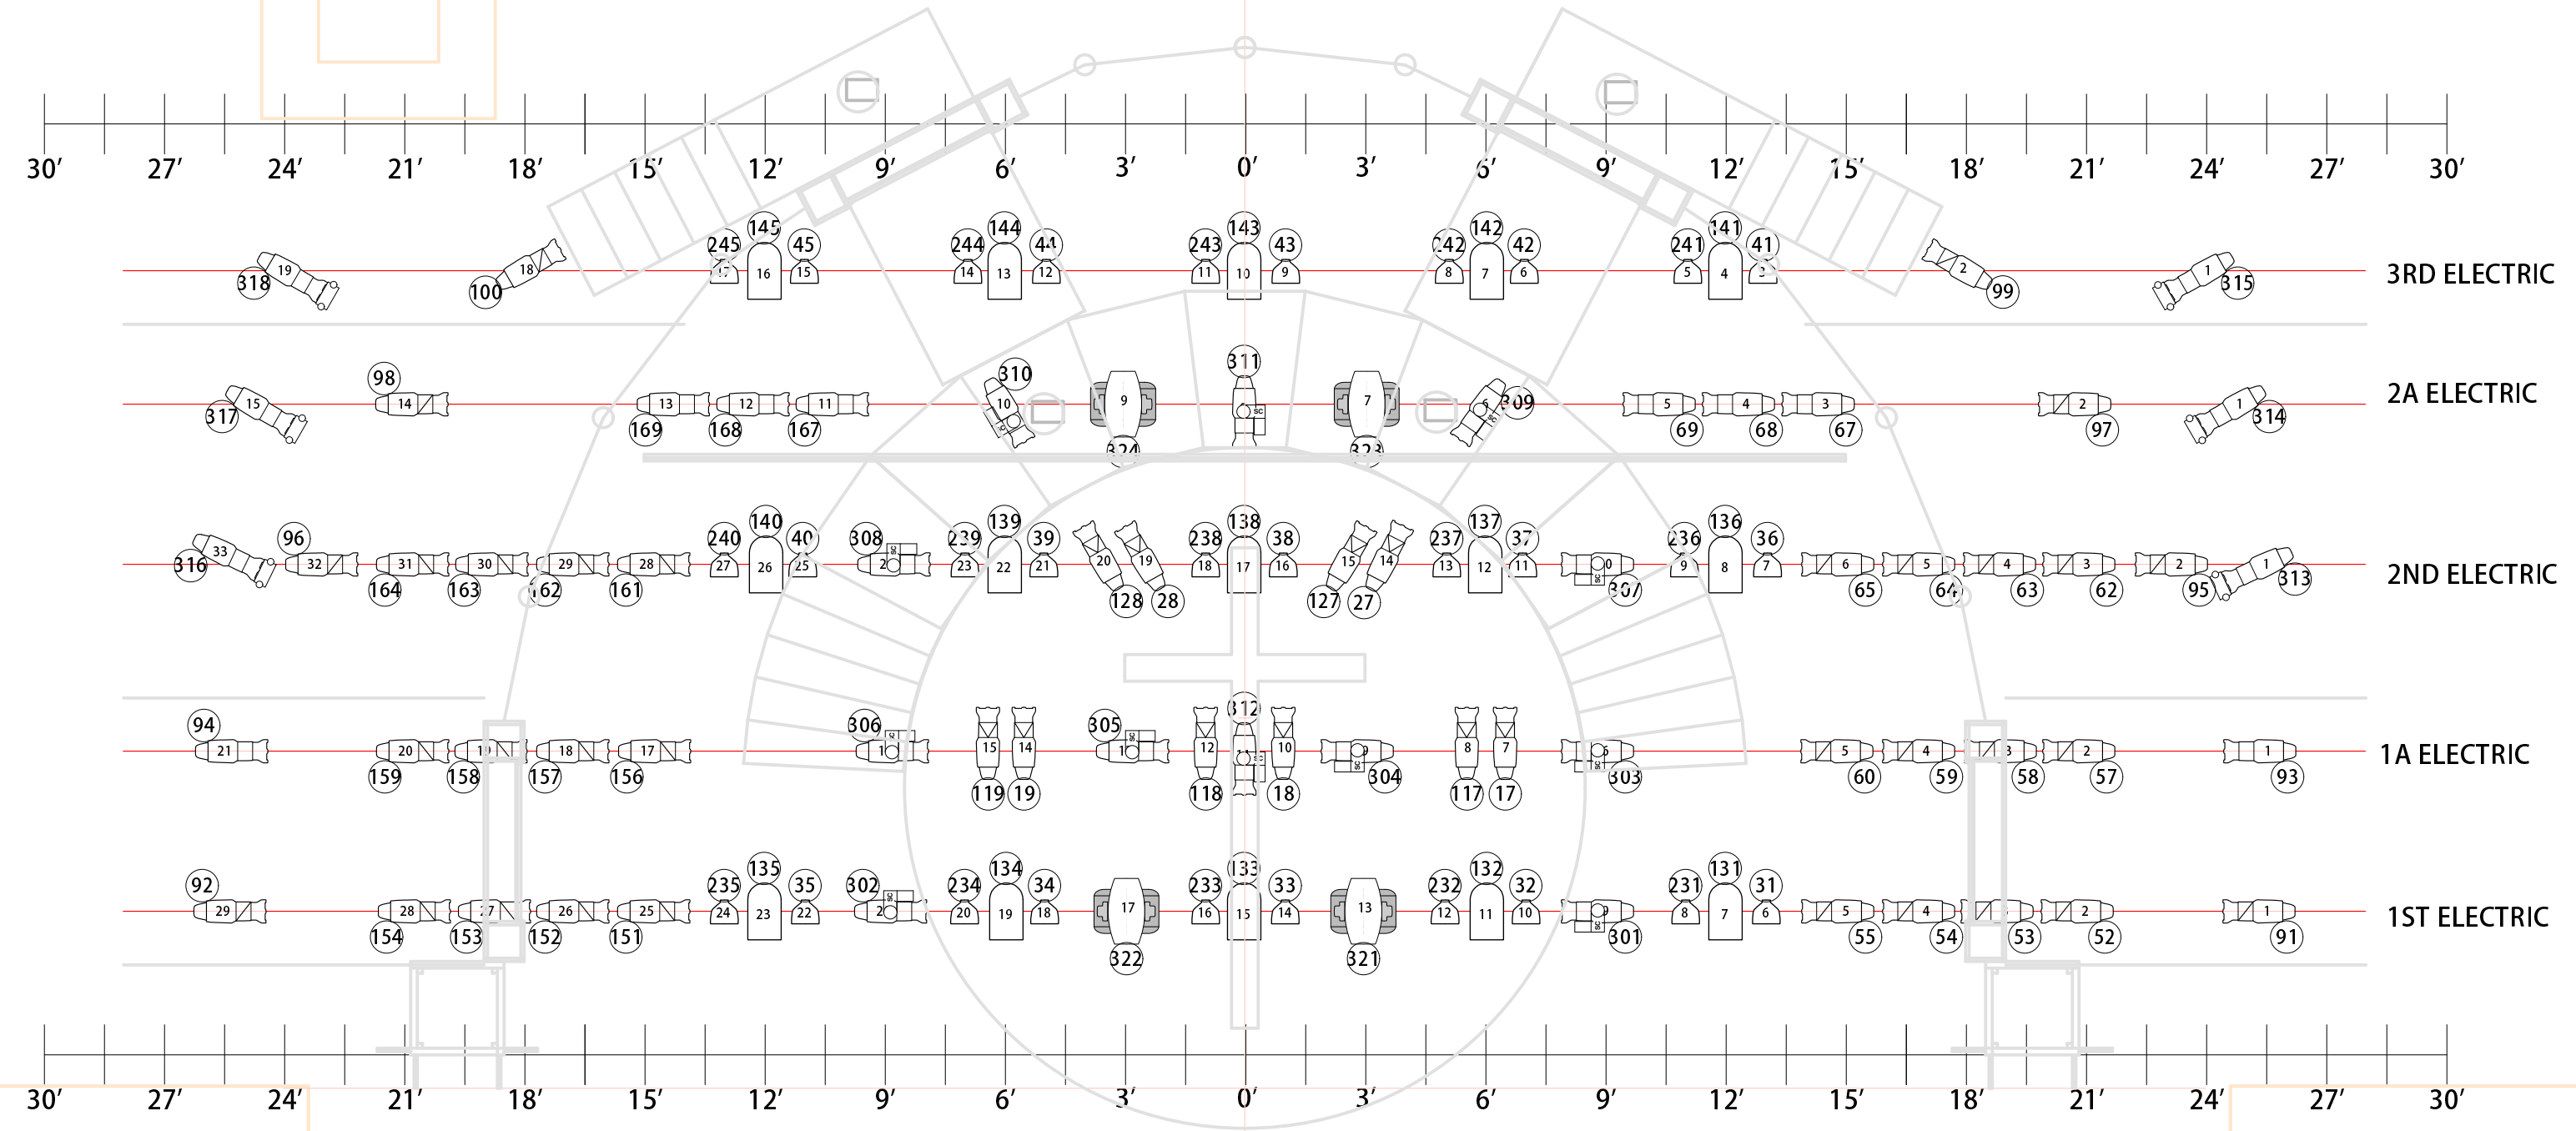

SR TORM LADDER

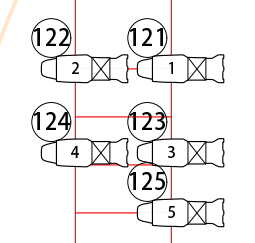


SL TORM LADDER

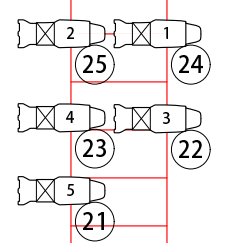

PIT WALL

CATWALK

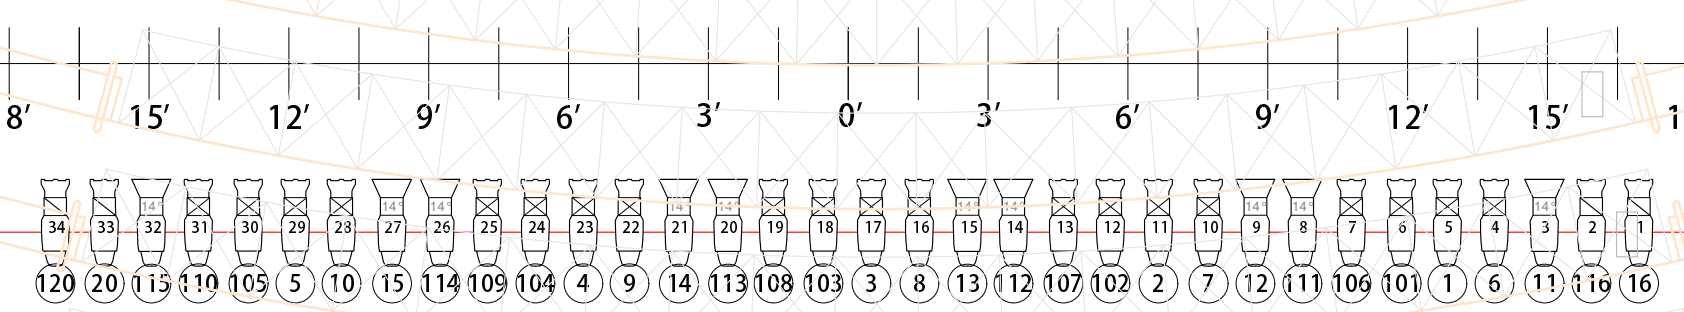

BALCONY

**J.C. SUPERSTAR**

THEATRE CEDAR RAPIDS	DIRECTOR: LESLIE CHAPI PAR	
DESIGNER: DEREK EASTON	TD: DEREK EASTON	
DRAFT: DEREK	SCALE: 1/4" = 1'-0"	PLATE #
DATE: 2/7/2013	<b>1LX</b>	