


Instruments


- Source 4 14deg
- Source 4 19deg
- Source 4 26deg
- Source 4 36deg
- Source 4 50deg
- Allian 12deg
- Source 4 PAR
- VNSP NSP
- MFL WFL
- PAR 64
- VNSP NSP
- MFL WFL
- 3 Cell Sky Cyc
- VL1000TSD
- 3" Fresnel
- 7.5" Scroller
- Gobo Rotator
- I-Cue
- Seachanger

Legerd


- Unit Number
- Channel

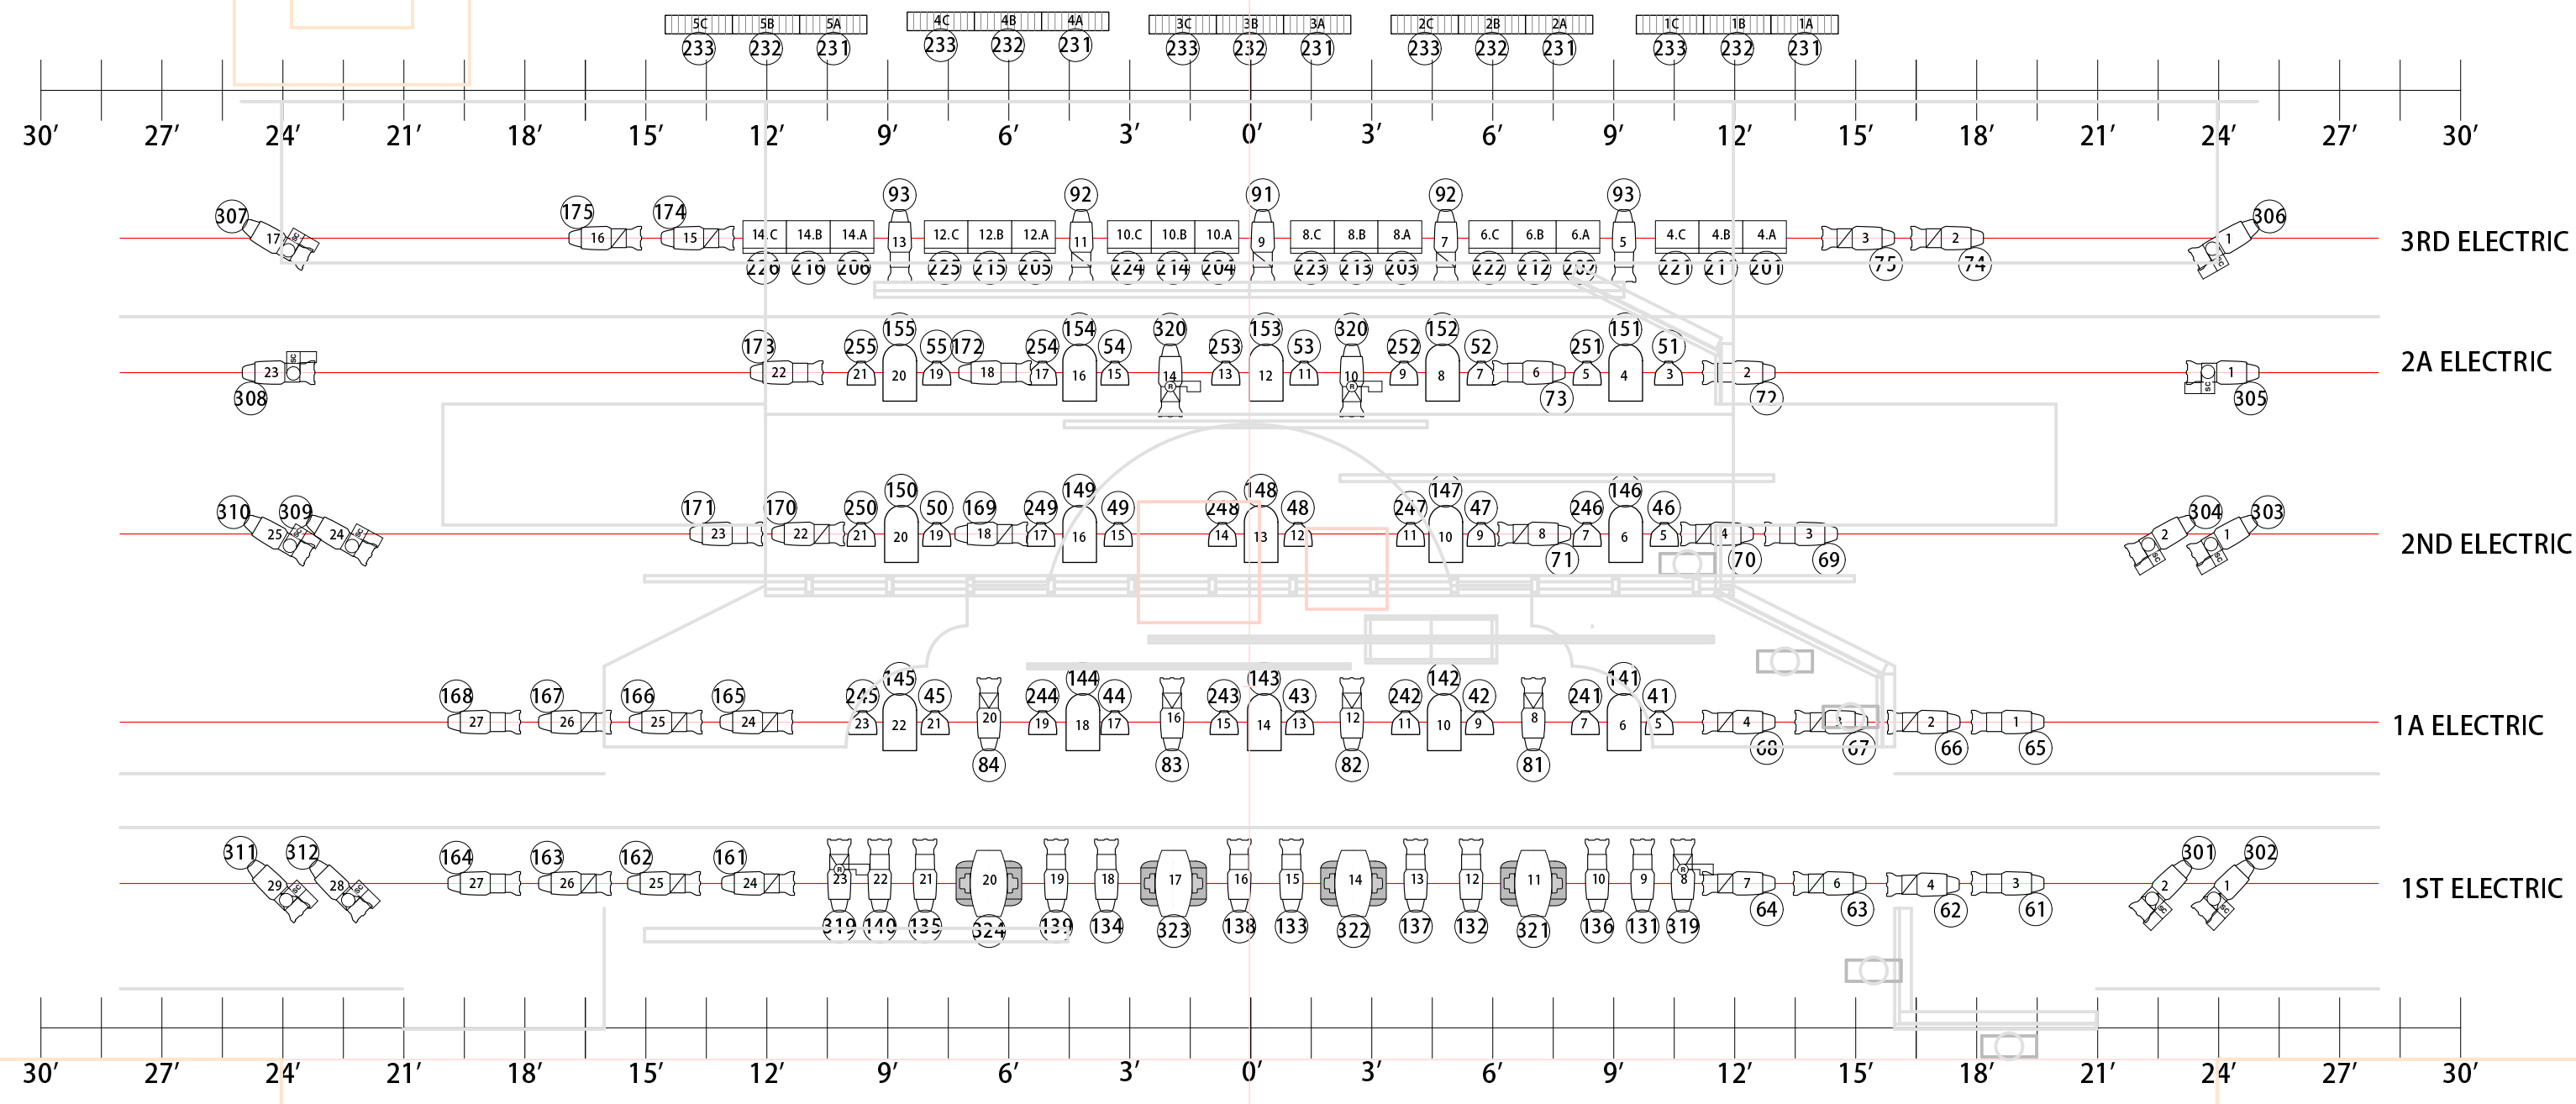


SR TORM LADDER

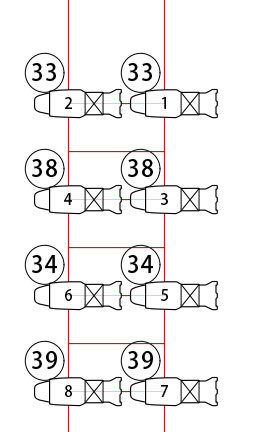

SL TORM LADDER

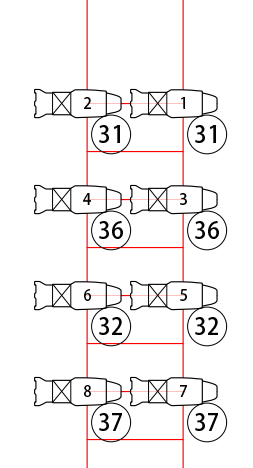


PIT WALL

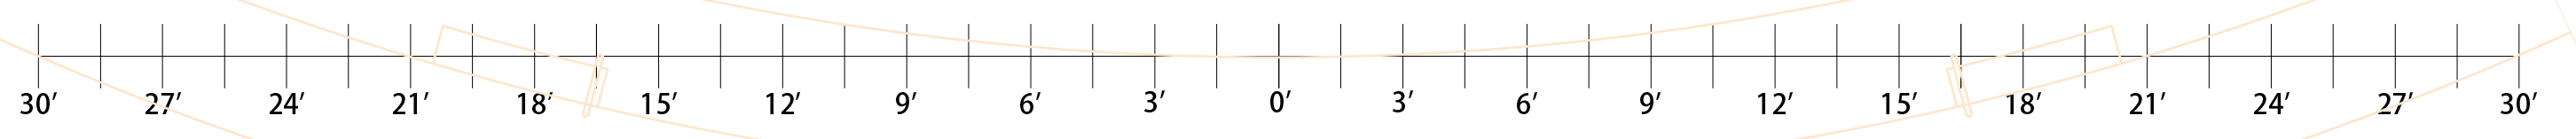

CATWALK

BALCONY

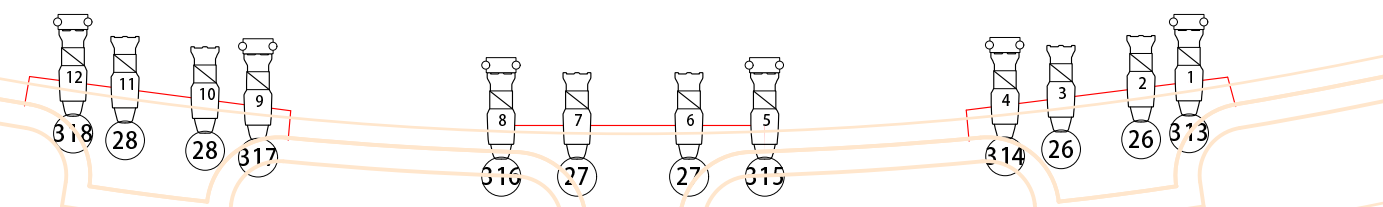

WIZARD OF OZ

THEATRE CEDAR RAPIDS	DIRECTOR: LESLIE CHARIPAR	
DESIGNER: DEREK EASTON	TD: DEREK EASTON	
DRAFT: DEREK	SCALE: 1/4" = 1'-0"	PLATE #
DATE: 2/7/2013		1LX