


THE GREAT GATSBY CONSTRUCTION DRAWINGS	
THEATRE CEDAR RAPIDS	DIRECTOR: LESLIE CHARIPAR
DESIGNER: DEREK EASTON	TD: DEREK EASTON
DRAFT: DEREK	SCALE: 3/4" = 1'-0"
DATE: 2/26/2015	PLATE #
	24

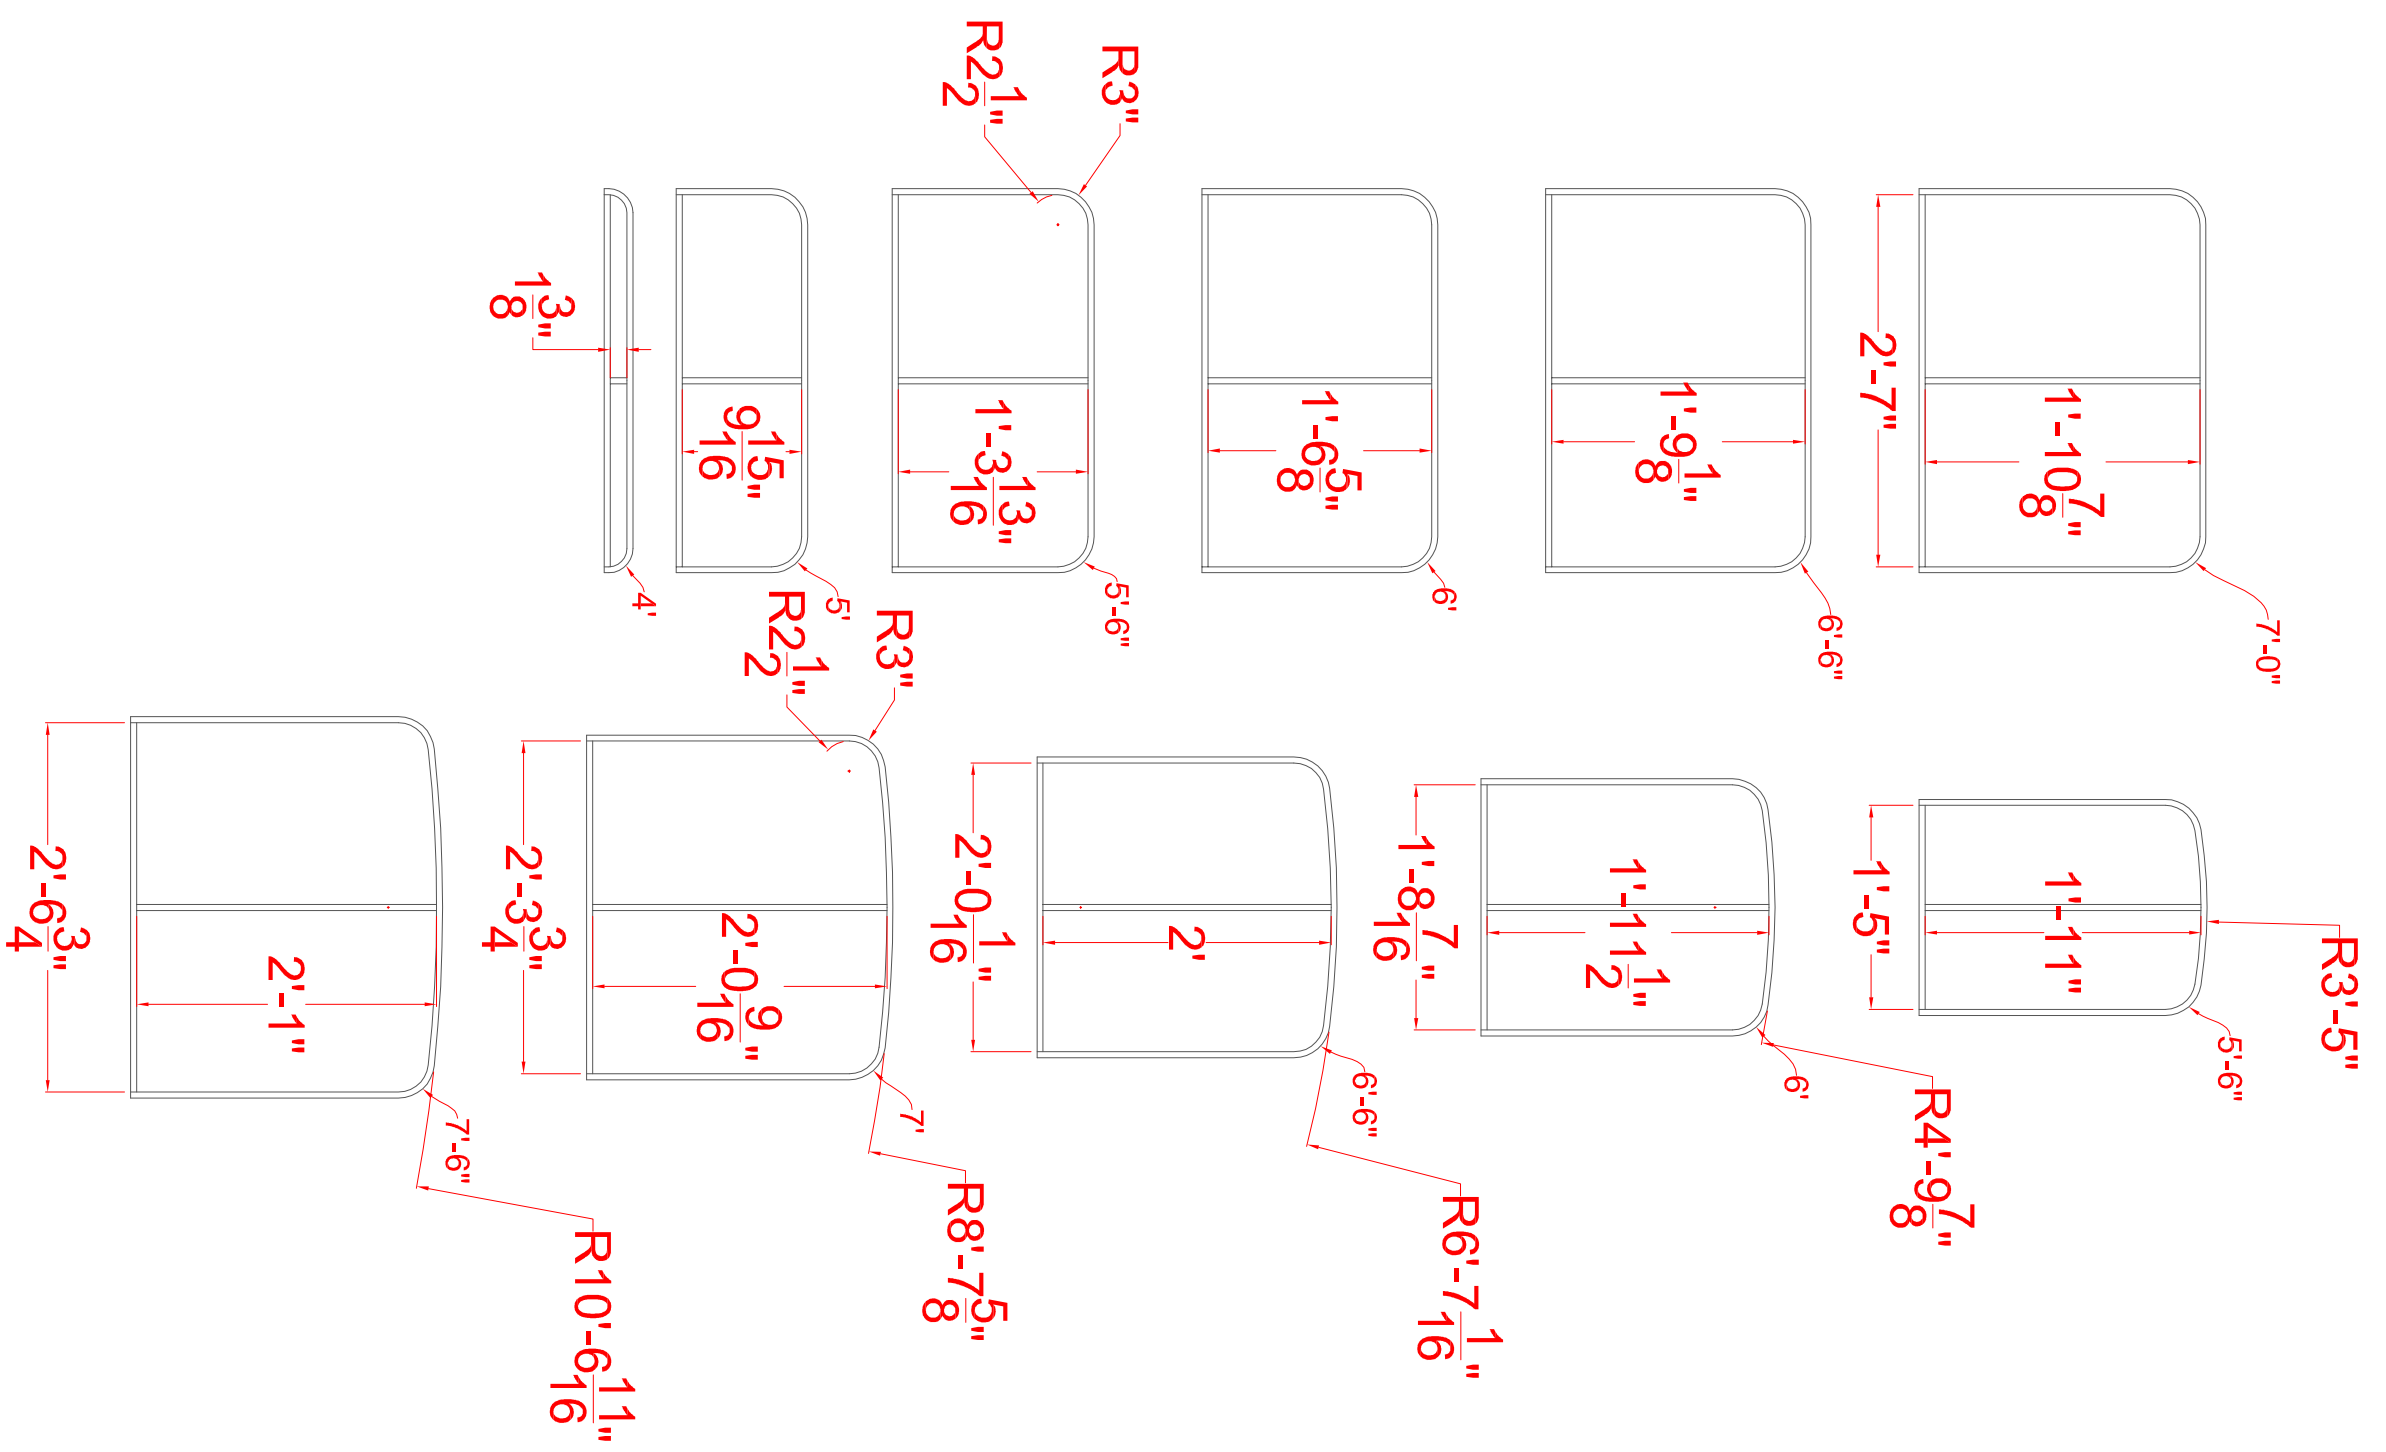

GATSBY CAR FRAMES

NOTES:

- FRAME OUT OF 1/2" SQ STEEL TUBE
- BEND TUBE AND TRIM ENDS TO LENGTH
- BUILD 1 OF EACH FRAME

CUT LIST:

- 1/2" SQ STEEL
- 1 @ 7'-6"
- 2 @ 7'-0"
- 2 @ 6'-6"
- 2 @ 6'-0"
- 2 @ 5'-6"
- 1 @ 5'-0"
- 1 @ 4'-0"
- 6 @ 2'-7"
- 1 @ 2'-6 3/4"
- 1 @ 2'-3 3/4"
- 1 @ 2'-1"
- 1 @ 2'-0 9/16"
- 1 @ 2'-0 1/16"
- 1 @ 2'-0"
- 1 @ 1'-11 1/2"
- 1 @ 1'-11"
- 1 @ 1'-10 7/8"
- 1 @ 1'-9 1/8"
- 1 @ 1'-8 7/16"
- 1 @ 1'-6 5/8"
- 1 @ 1'-5"
- 1 @ 1'-3 13/16"
- 1 @ 0'-9 15/16"
- 1 @ 0'-1 3/8"