
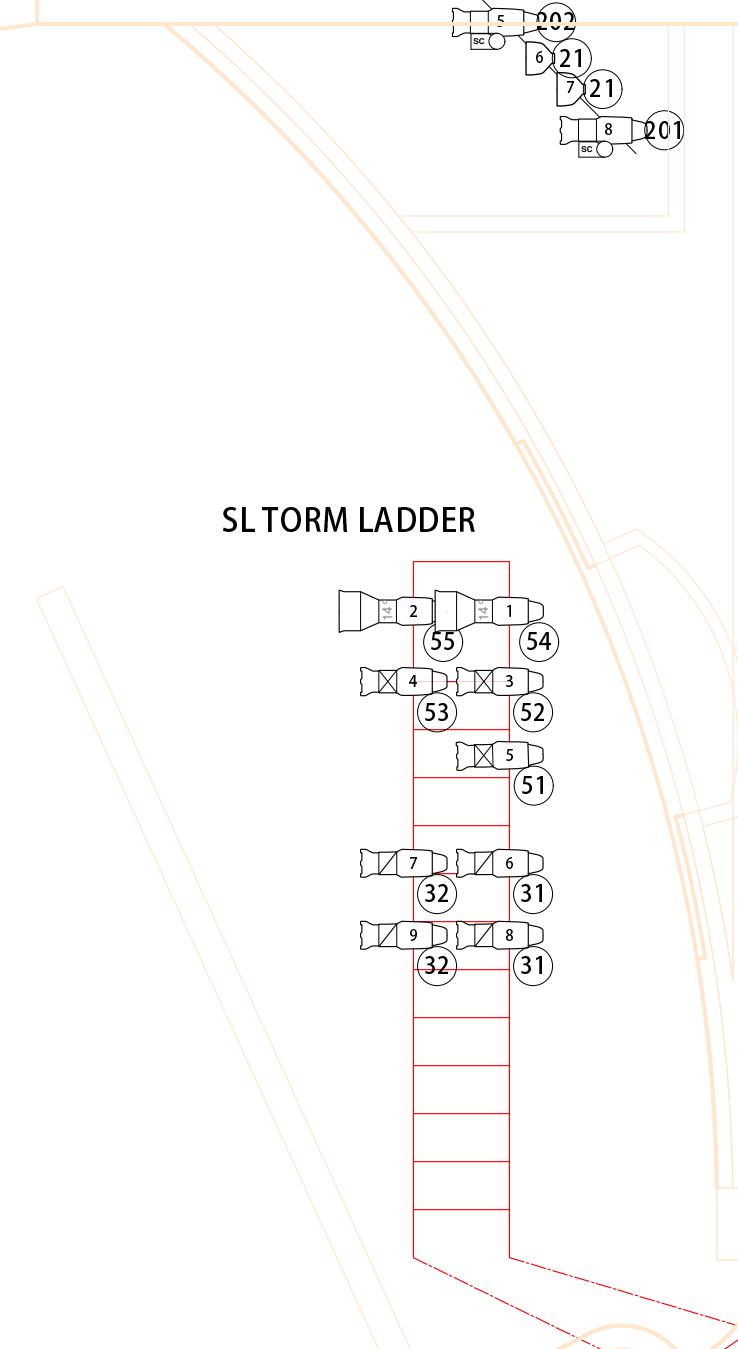
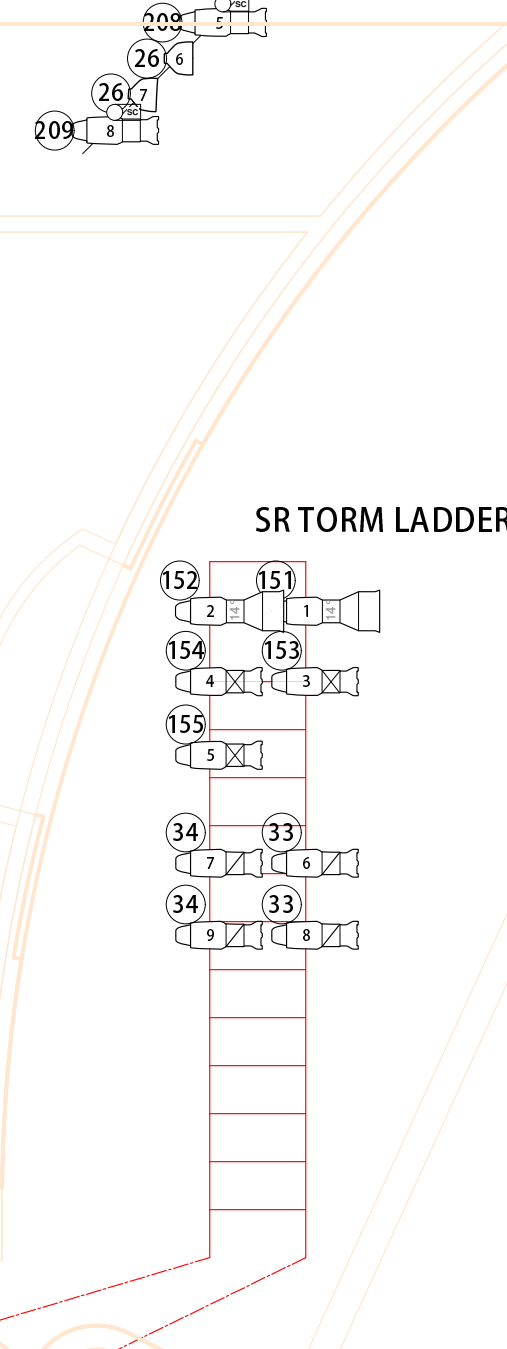


Instruments

- Source 4 14deg
- Source 4 19deg
- Source 4 26deg
- Source 4 36deg
- Source 4 50deg
- Altman 12deg
- Source 4 PAR
- VNSP NSP
- MFL WFL
- PAR 64
- VNSP NSP
- MFL WFL
- 3 Cell Sky Cyc
- VL1000TSD
- 8" Fresnel
- 7.5" Scroller
- I-Cue
- Seachanger

Legend

Unit Number
Channel

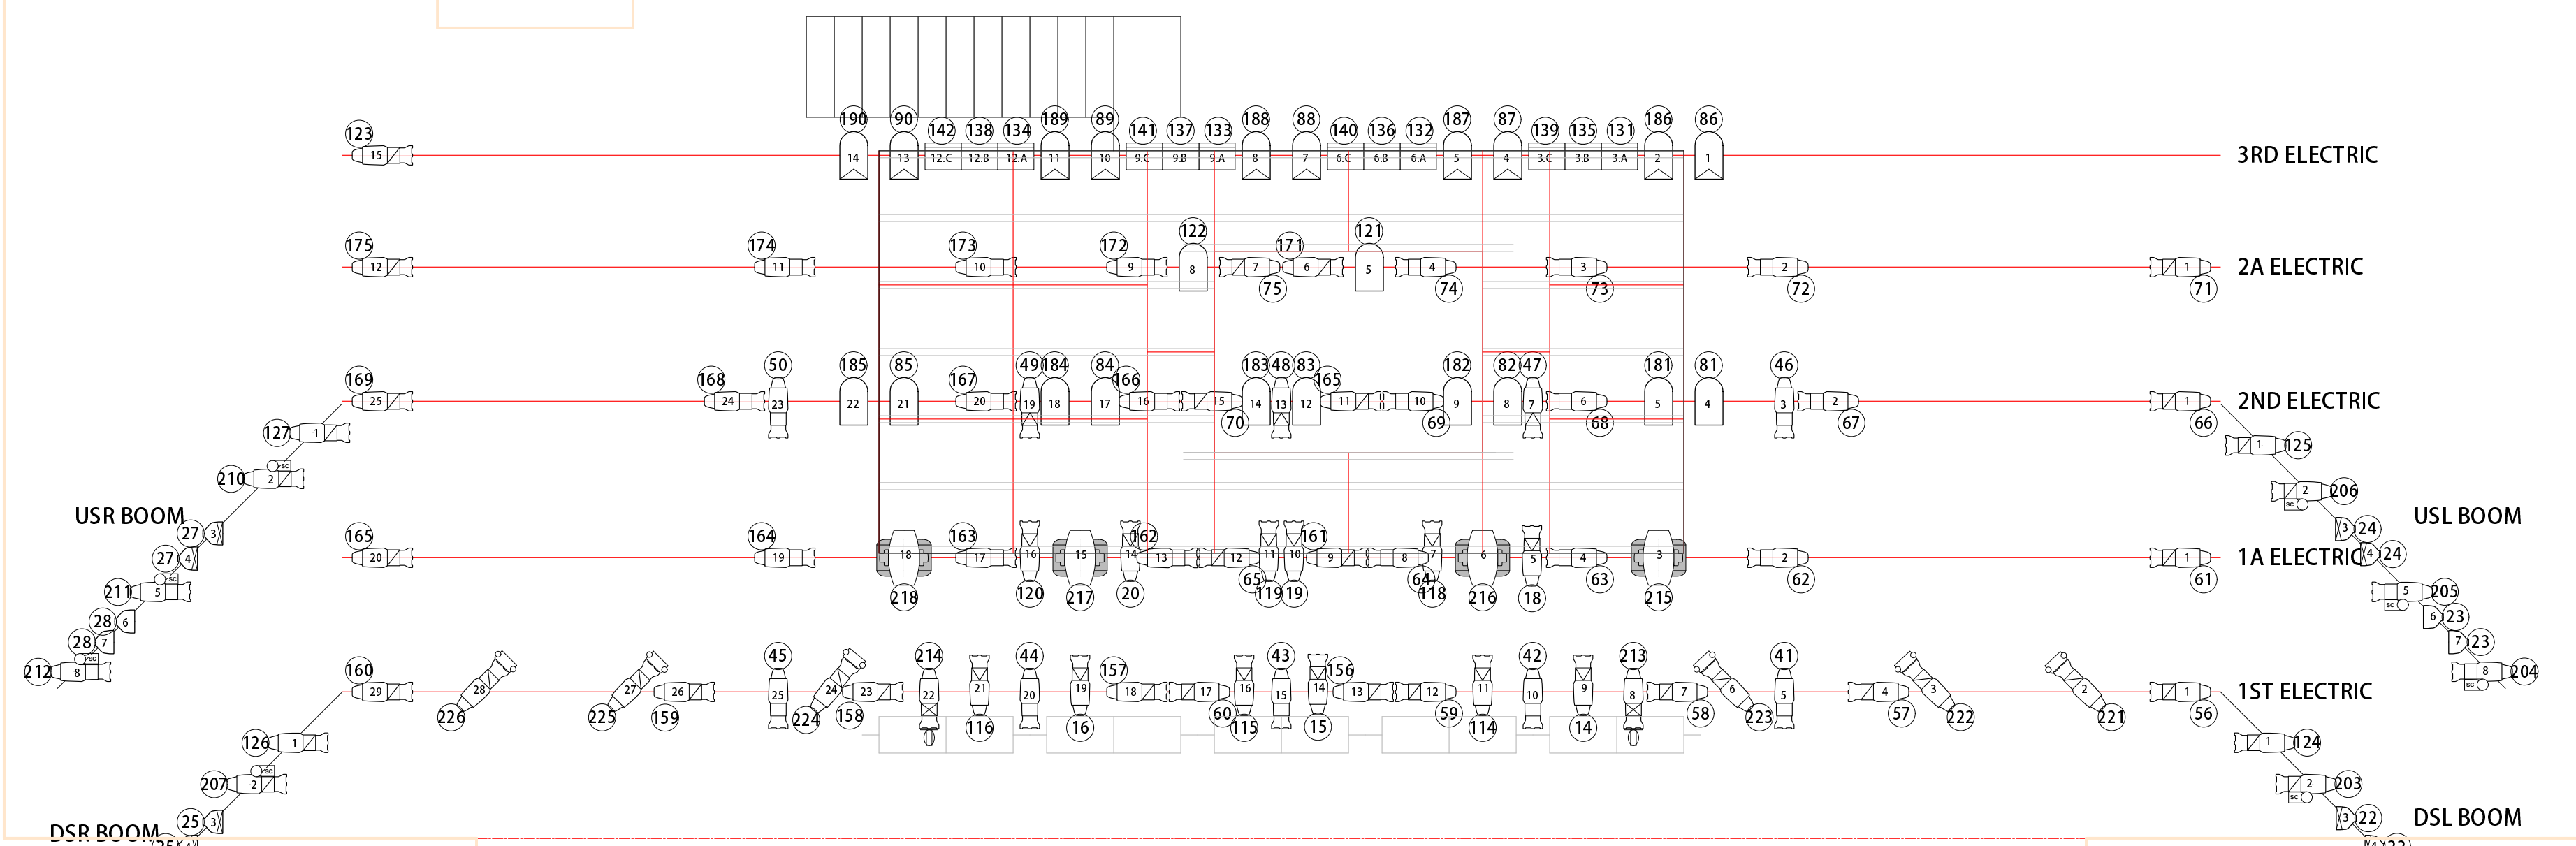

RENT		
IOWA THEATRE BUILDING	DIRECTOR: LESLIE CHARIPAR	
DESIGNER: DEREK EASTON	TD: DEREK EASTON	
DRAWN: DEREK	SCALE: 1/4" = 1'-0"	PLATE #
DATE: 03/30/2010	1LX	

