


Instruments

- Source 4 14deg
- Source 4 19deg
- Source 4 26deg
- Source 4 36deg
- Source 4 50deg
- Altman 12deg
- Source 4 PAR
- YNP NSP
- WFL WFL
- PAR 64
- YNP NSP
- WFL WFL
- 3 Cell Sky Cyc
- W11000 TSD
- 7" Fresnel
- 7.5" Scroller
- 1-Cue
- Senchanger

Legend

- Character Channel

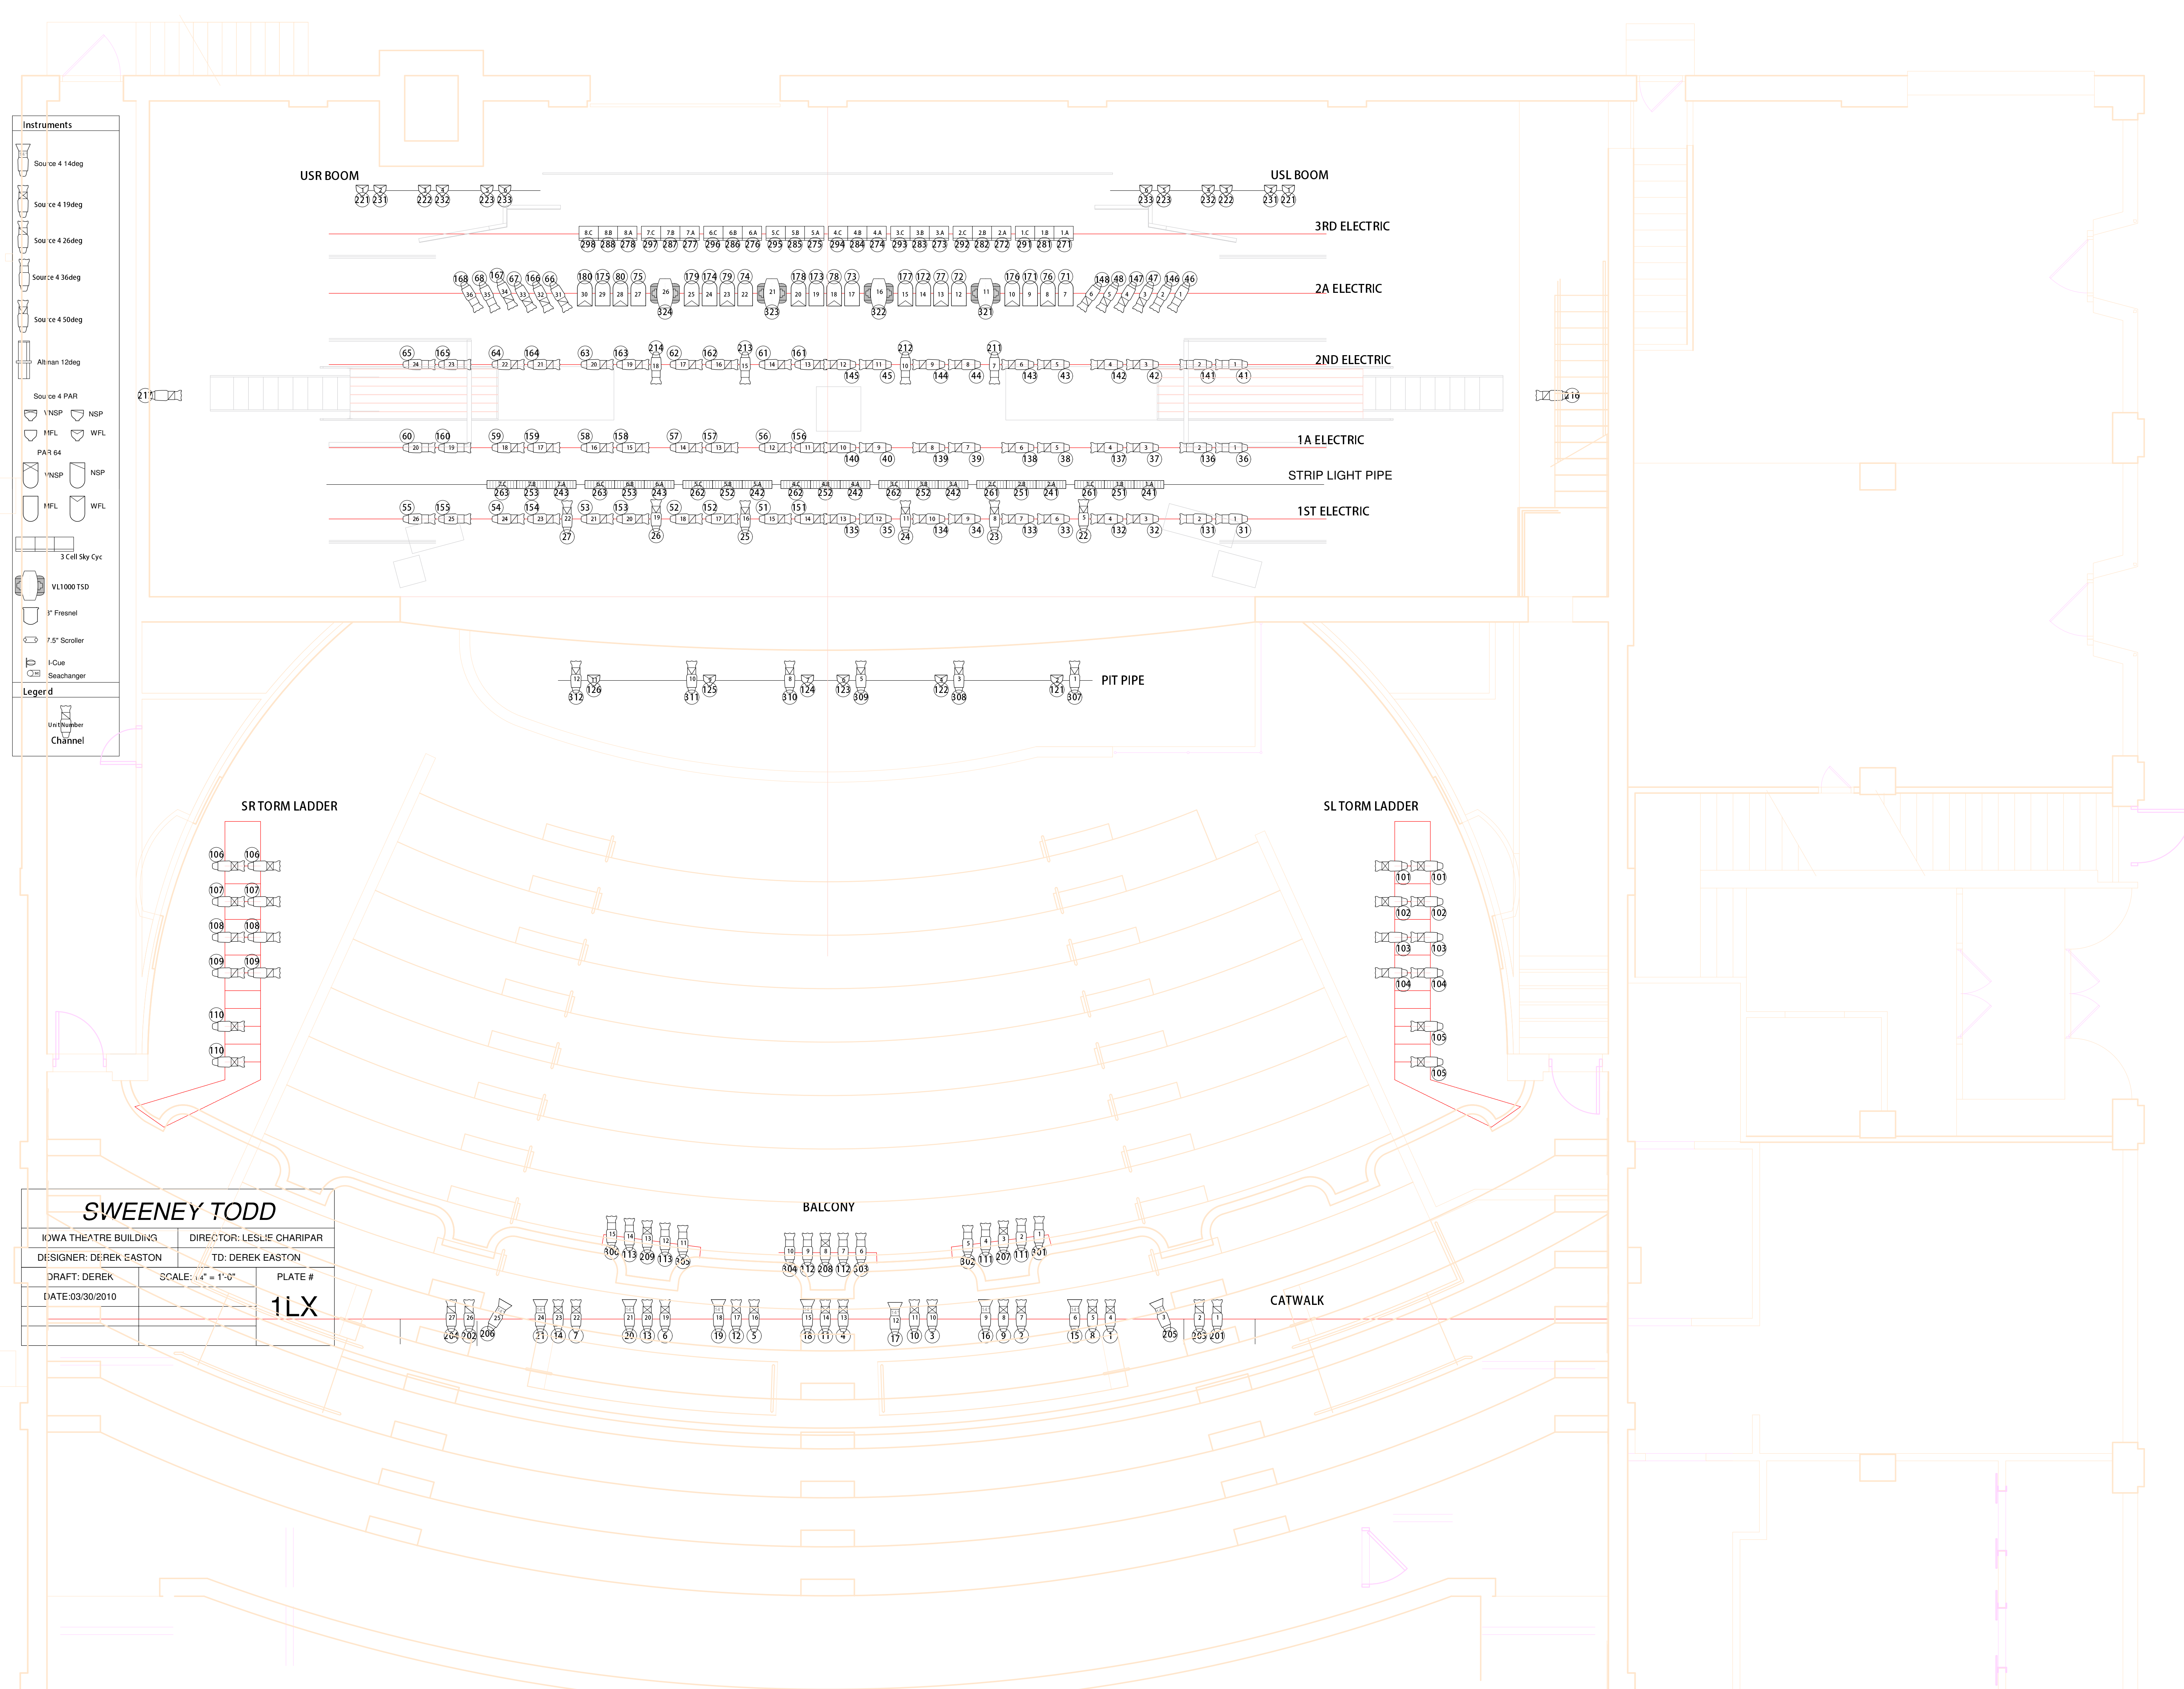

SWEENEY TODD		
IOWA THEATRE BUILDING	DIRECTOR: LESLIE CHARIPAR	
DESIGNER: DEREK EASTON	TD: DEREK EASTON	
DRAFT: DEREK	SCALE: 1/4" = 1'-0"	PLATE #
DATE: 03/30/2010	1LX	